
PREPARED FOR: SHELTER ENTERPRISES P.O. BOX 398 PELL LAKE, WI 53157

PLAT OF SURVEY

-OF-

PATHFINDER SURVEYING INC. N3705 WILLOWBEND LANE LAKE GENEVA, WI, 53147 262-248-3697

LOTS 2391-2395 BLOCK 56 PELL LAKE SUBDIVISION, A SUBDIVISION LOCATED IN SECTION 22,TOWN 1 NORTH, RANGE 18 EAST, TOWN OF BLOOMFIELD, WALWORTH COUNTY, WISCONSIN

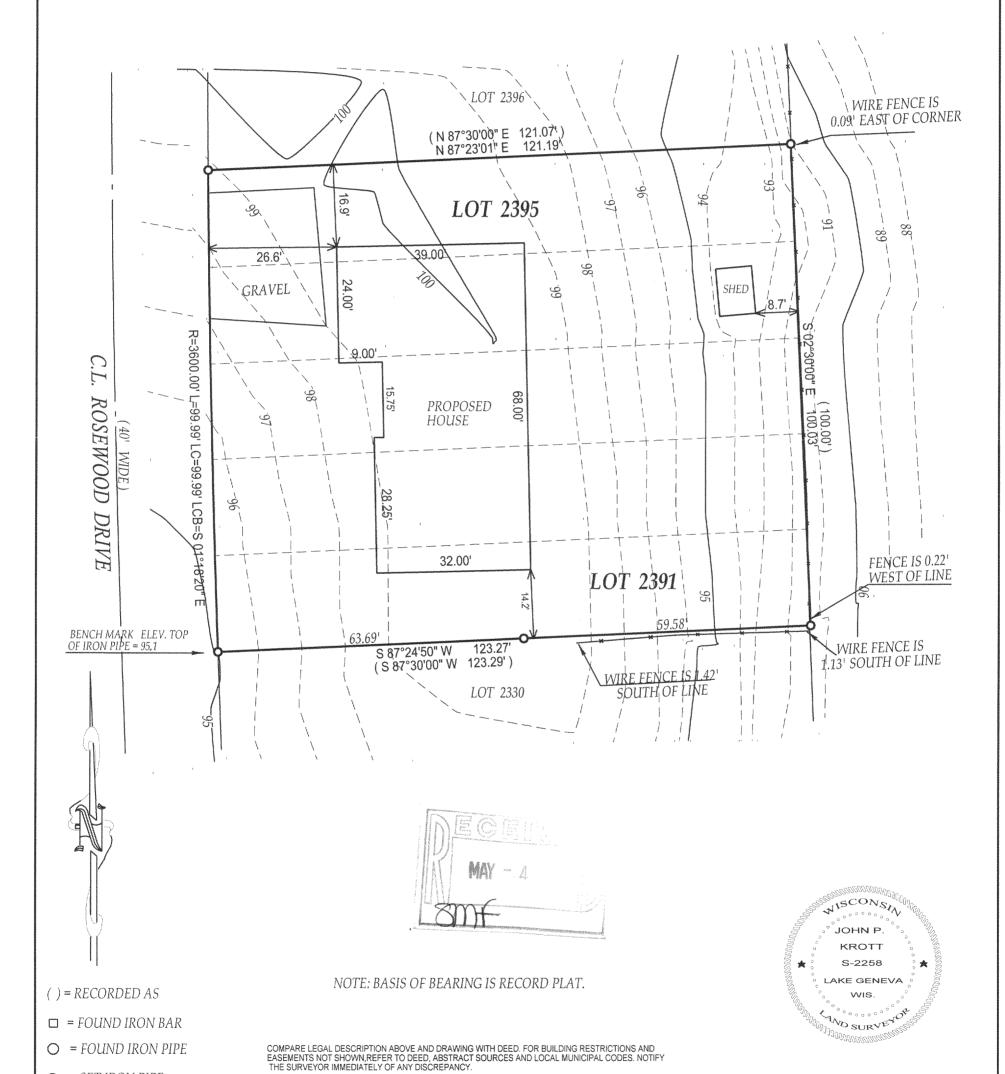

"I hereby certify that the above described property was surveyed under my supervision and that the above map, to the best of my knowledge and

belief, is a true representation thereof and shows the size and location of all visible structures, apparent easements and encroachments if any."
This survey is made for the present owners of the property, and those who purchase, mortgage, or guarantee the title thereto, within one year from the date hereof.

MPL-495

= SET IRON PIPE

■ = SET IRON BAR

TAX ID #: MPL 00495

SCALE: 1'' = 20'

JOB #: 06-048

118-2713

JOHN KROTT S - 2258 Wisconsin Registered Land Surveyor

(original if signed in red)

DATED THE 15th DAY OF FEBRUARY, 2006.