

# LAND-MARK SURVEYING


Mark L. Miritz

Wisconsin Registered Land Surveyor S-2582

N9330 Knuteson Drive  
Whitewater, WI 53190  
Phone: (262) 495-3284  
FAX : (262) 495-8421  
LAND-MARKSURVEYING.COM

## PLAT OF SURVEY

LOT 2, 3, 4 AND 5, BLOCK 24, LAKE IVANHOE RESORT, BEING A PART OF THE NORTH 1/2 OF THE NORTHWEST FRACTIONAL 1/4 OF SECTION 2, TOWN 1 NORTH, RANGE 18 EAST, ALSO THAT PART OF THE EAST 1/2 OF THE NORTH-EAST 1/4 OF SECTION 3, TOWN 1 NORTH, RANGE 18 EAST AND ALSO THE SOUTHEAST FRACTIONAL 1/4 OF THE SOUTHEAST 1/4 OF SECTION 34, TOWN 2 NORTH, RANGE 18 EAST, WALWORTH COUNTY, WISCONSIN.

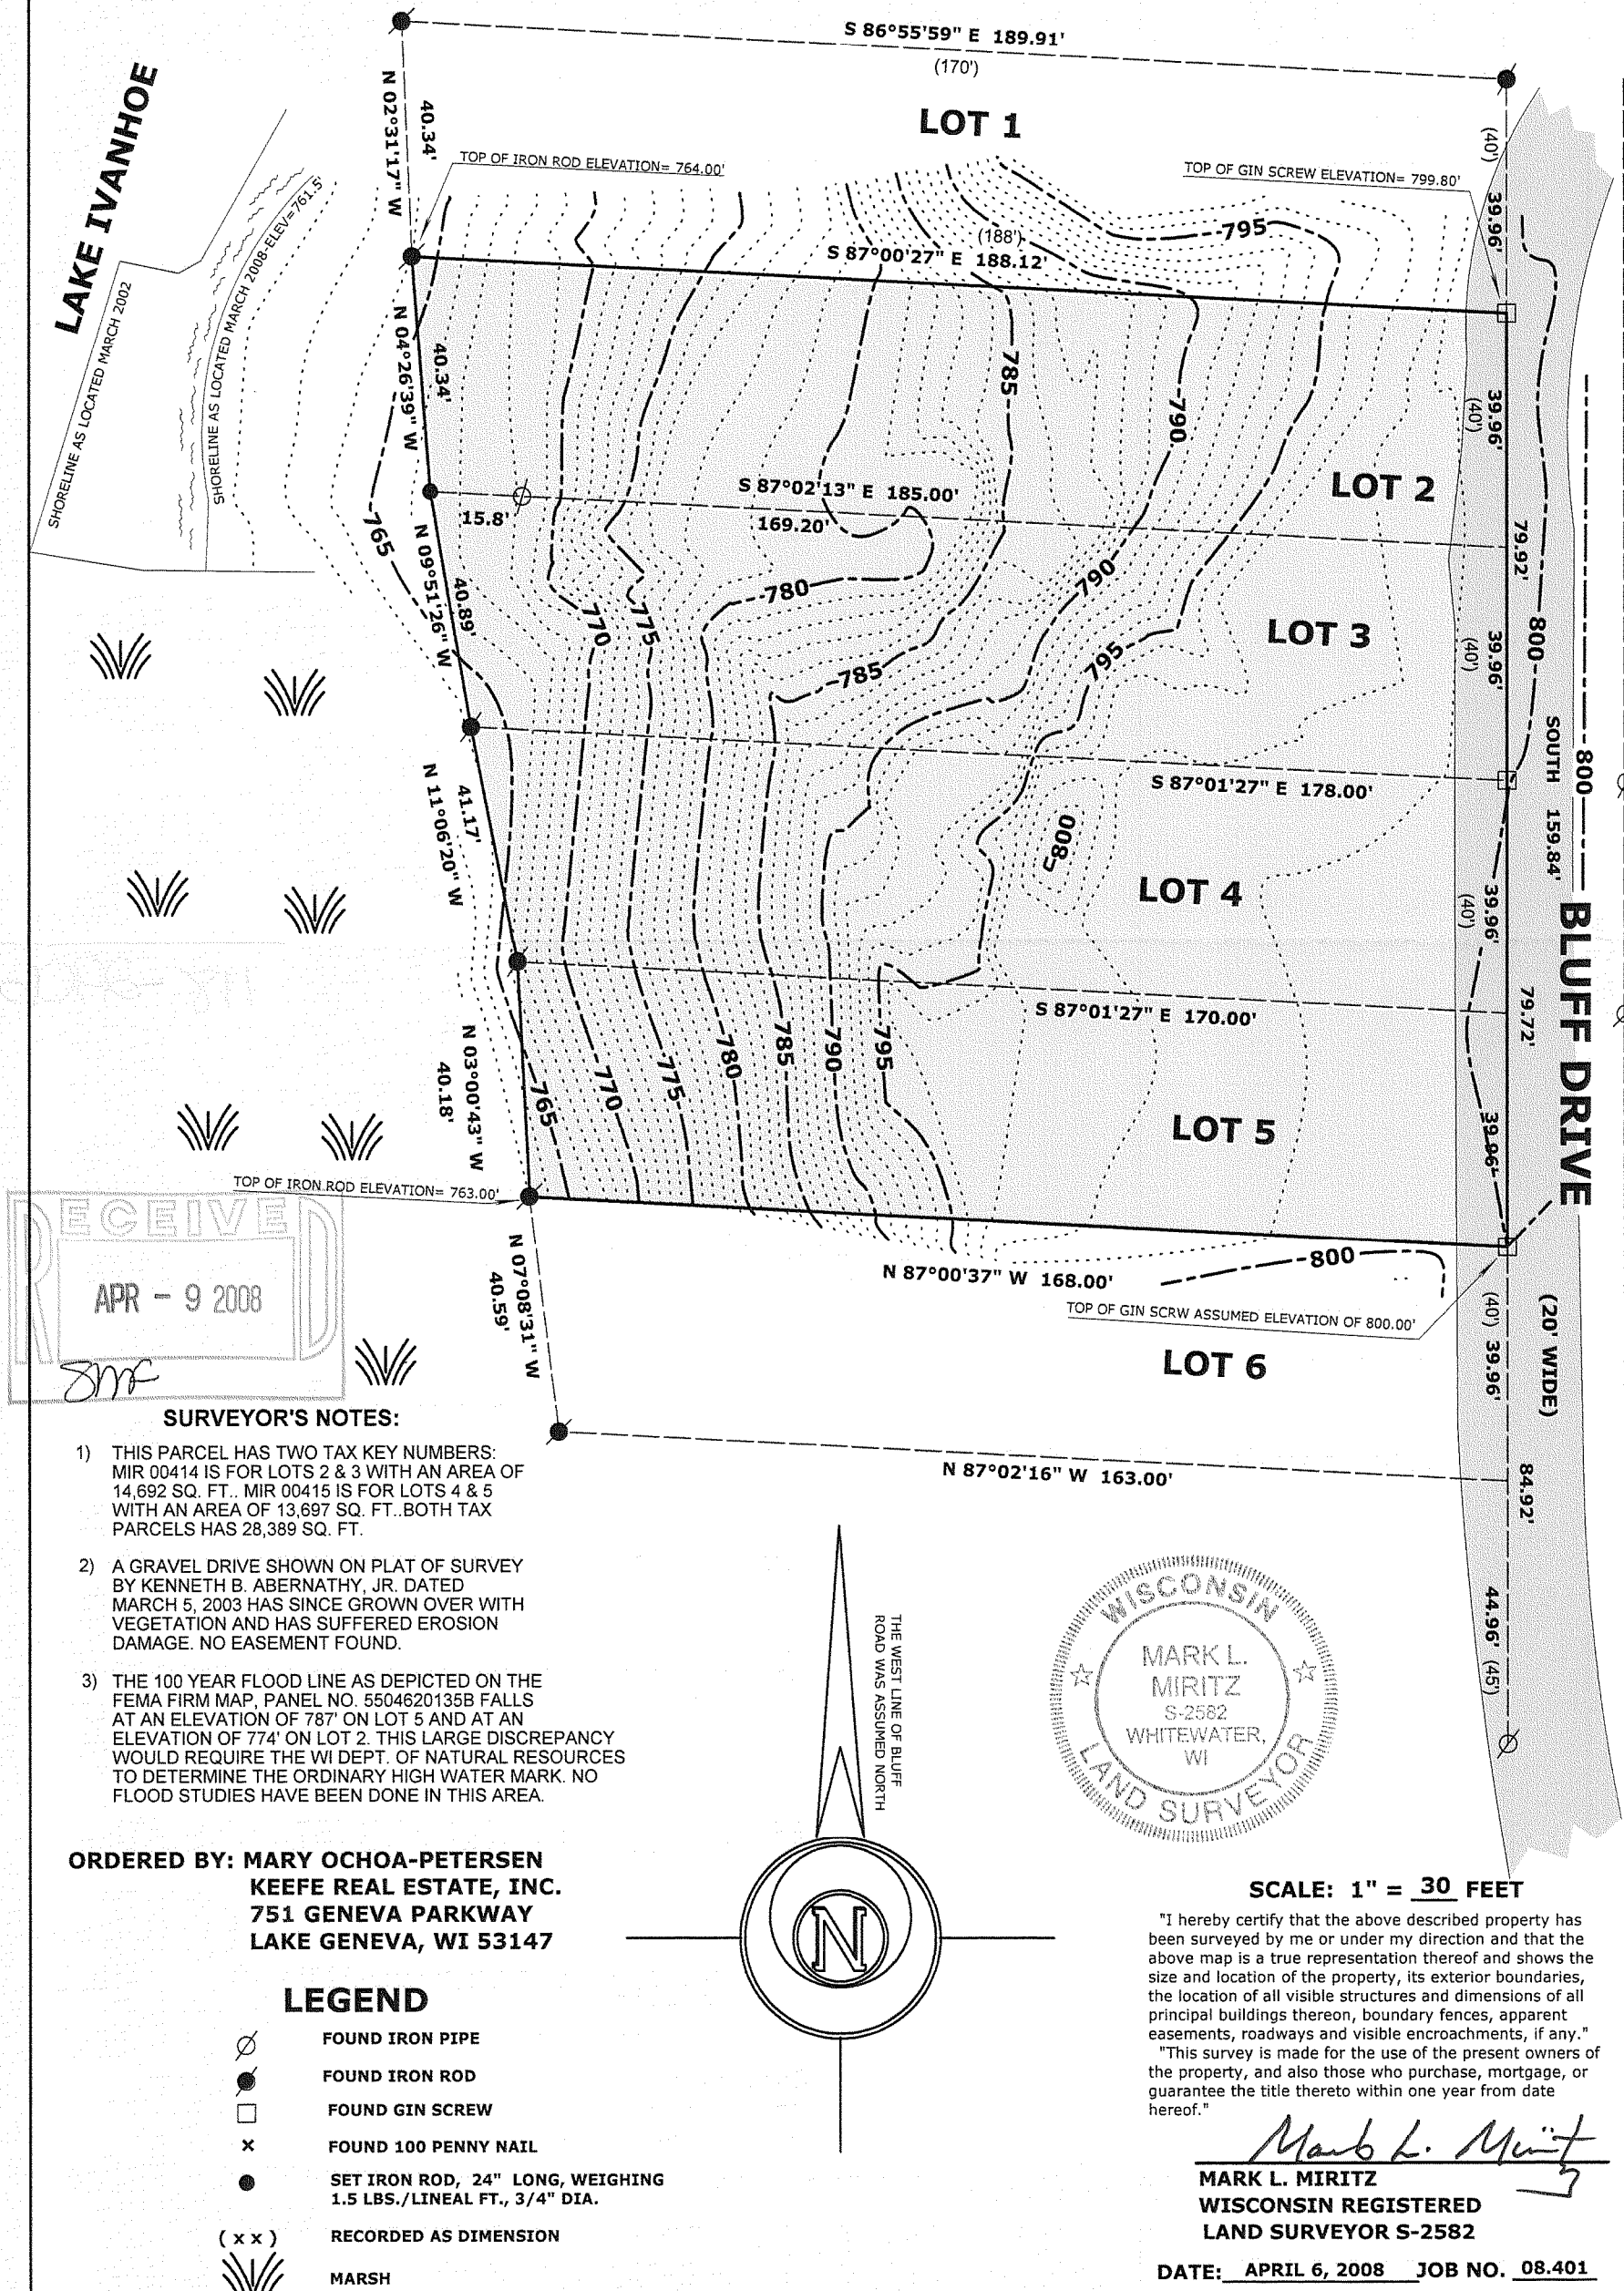

MIR - 414

118-2906