PREPARED FOR: RYAN BUILDERS N3298 CHERRY RD. LAKE GENEVA, WI 53147

PLAT OF SURVEY


-OF-


LOTS 64 THROUGH 68 BOTH INCLUSIVE BLOCK 1, PELL LAKE HIGHLANDS, A SUBDIVISION LOCATED IN T.1.N., R.18.E., WALWORTH COUNTY, WISCONSIN.

KROTT SURVEYING INC.
N3705 WILLOW BEND LANE LAKE GENEVA WI. 53147 PHONE # (262)248-3697 FAX # (262)249-0639

C.L. BERENICE ROAD

(40' WIDE)

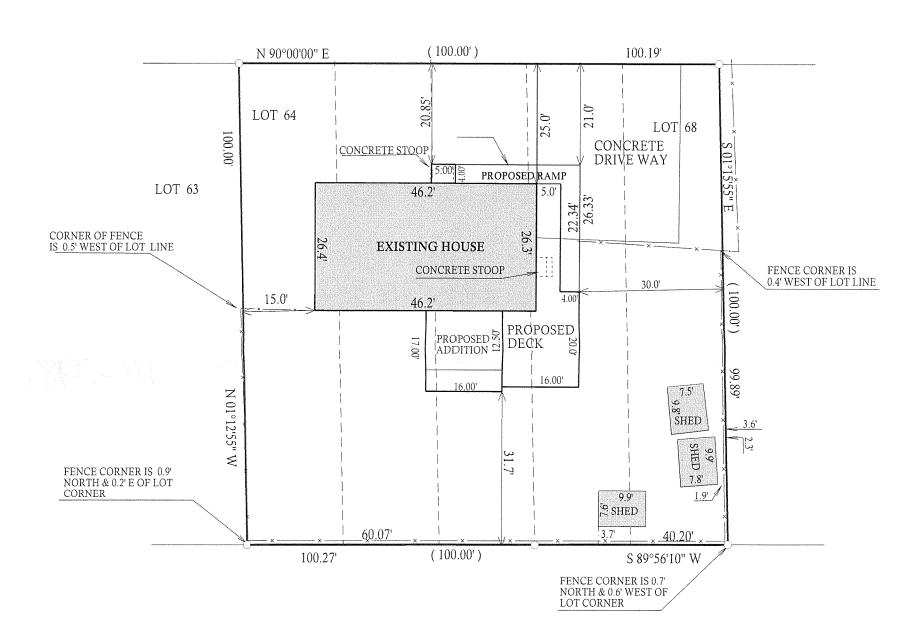

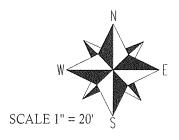

LEGEND

WOOD FENCE


FOUND IRON PIPE 0

FOUND IRON BAR

SET IRON BAR

RECORDED AS (XX)

TAX ID # MPLH 00014A JOB # 97-116

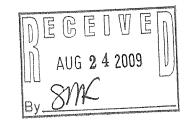

"I hereby certify that I have surveyed the above described property and that the above map is a true representation thereof and shows the size and location of all visible structures, apparent easements and encroachments

This survey is made for the present owners of the property, and those who purchase, mortgage, or guarentee the title thereto, within one year from the date hereof.



DATED THIS THE 22nd, DAY OF JUNE, 2009

JOHN KROTT S - 2258 Wisconsin Registered Land Surveyor (original if signed in red)

