


GEORGE T. DUNHAM
SURVEYING & SUBDIVIDING
DELAVER, WISCONSIN




Scale - 1" = 200'
● = Iron Pipe

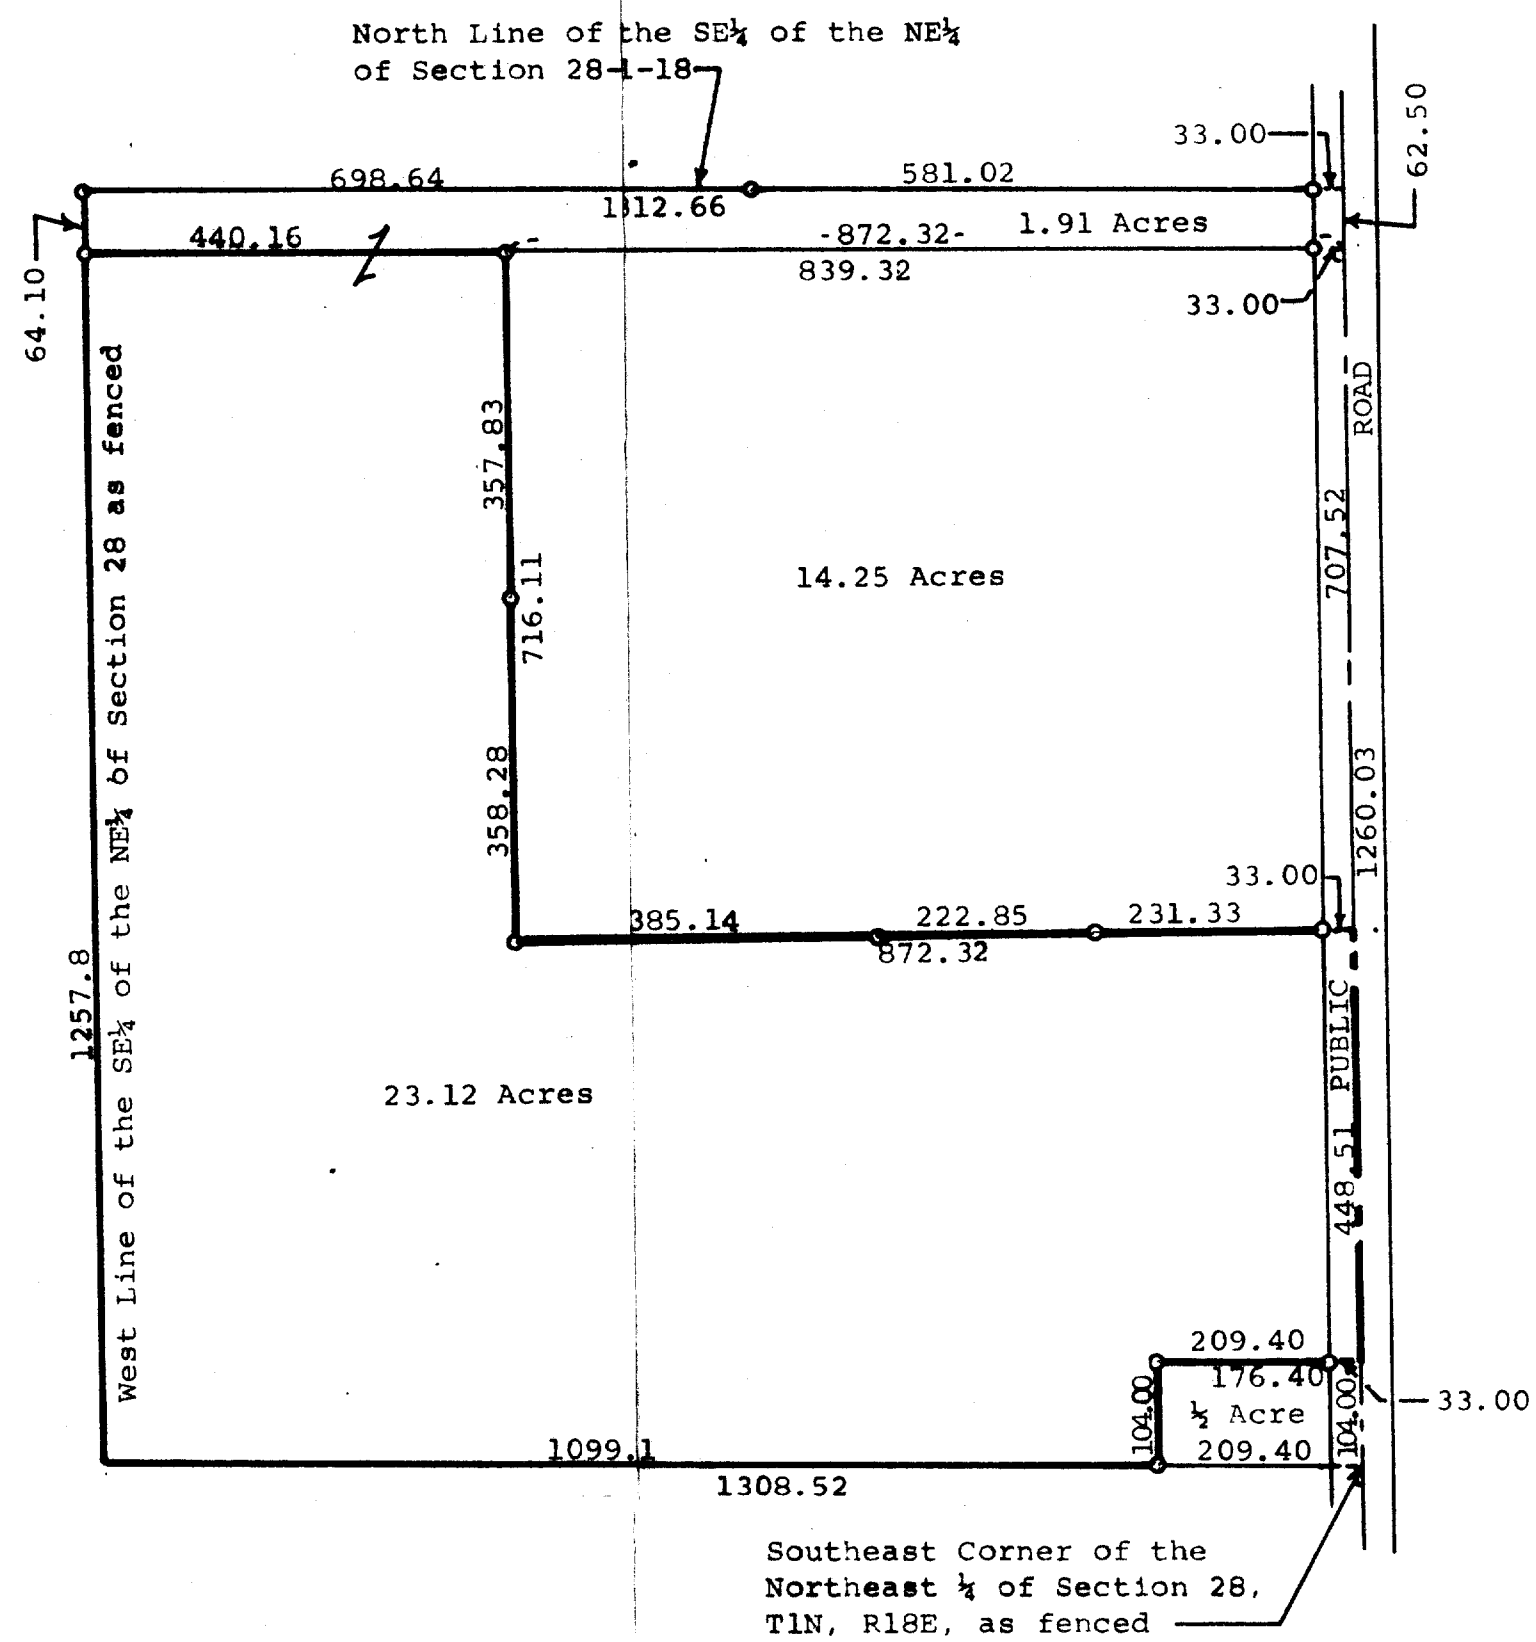

Plat of survey of parcels of land located in the Southeast $\frac{1}{4}$ of the Northeast $\frac{1}{4}$ of Section 28, T 1 N, R 18 E, Walworth County, Wisconsin.
December 8, 1971
Revised 2/2/72

George T. Dunham
George T. Dunham, Surveyor

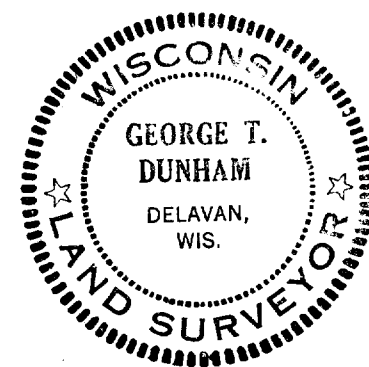

Parcel 10 1/2 1/4 - 22.127.
B-20-1A - 14.251
OKB-20-1B - 1/2.

118-367
367