
## PLATOF SURVEY

OF-

LOTS 1671 THROUGH 1675, BLOCK 37, PELL LAKE SUBDIVISION SECTION 1, TOWNSHIP 1 NORTH, RANGE 18 EAST, ACCORDING TO THE RECORDED PLAT THEREOF. SAID LAND BEING IN THE VILLAGE OF BLOOMFIELD, WALWORTH COUNTY, WISCONSIN.

SURVEY FOR: RYAN ANDERSON


NOTE: REFER TO A CURRENT TITLE REPORT FOR EASEMENTS, RESTRICTIONS OR COVENANTS WHICH MAY AFFECT THIS PROPERTY.

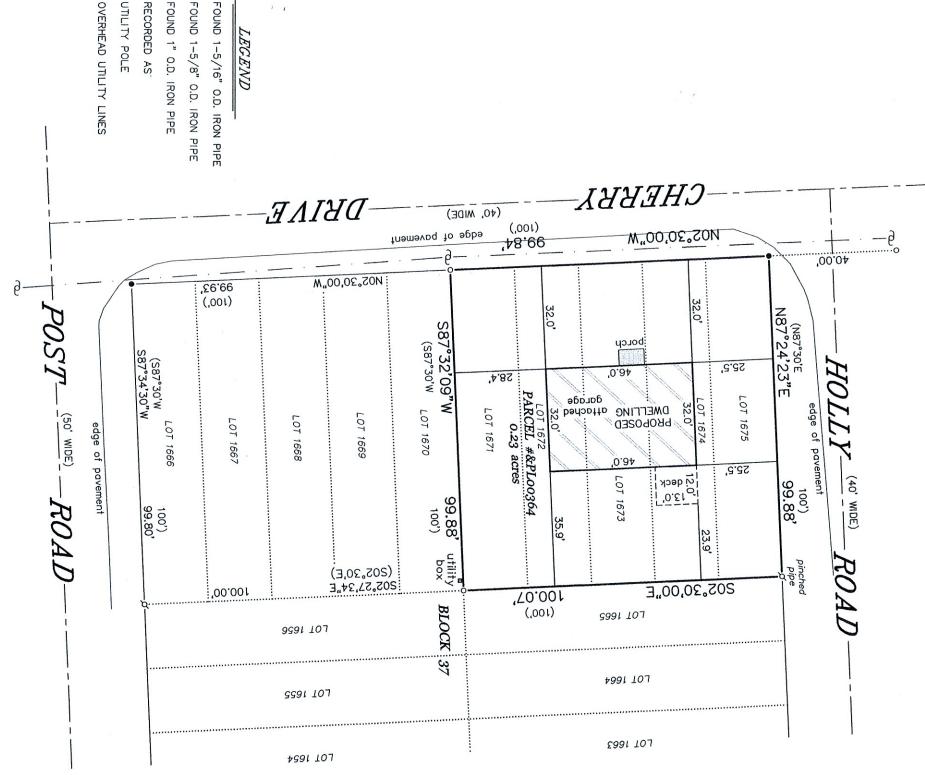

HEREBY CERTIFY THAT I HAVE SURVEYED THE ABOVE SCRIBED PROPERTY AND THAT THE ABOVE MAP IS A RRECT REPRESENTATION THEREOF AND SHOWS THE SIZE ID LOCATION OF THE PROPERTY, ITS EXTERIOR SUNDARIES, THE LOCATION OF ALL VISIBLE STRUCTURES ID DIMENSIONS OF ALL PRINCIPAL BUILDINGS THEREON, JUNDARY FENCES, APPARENT EASEMENTS, ROADWAYS AND ICROACHMENTS, IF ANY."

"THIS SURVEY IS MADE FOR THE USE OF THE PRESENT OWNERS OF THE PROPERTY, AND THOSE WHO PURCHASE, MORTGAGE, OR GUARANTEE THE TITLE THERETO WITHIN ONE YEAR FROM DATE HEREOF."


SATTER SURVEYING, LLC
LAND SURVEYS, MAPPING AND PLANNING
272 ORIGEN STREET
BURLINGTON, WI 53105
262-661-4239

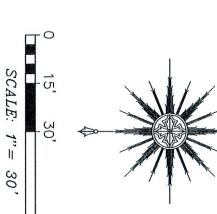

BEARINGS HEREON RELATE TO THE WEST LINE OF BLOCK 37 OF SECTION 1 OF PELL LAKE SUBDIVISION. ASSUMED BEARING OF NORTH 02°30'00" WEST AS PLATTED.

· a

UTILITY POLE RECORDED AS

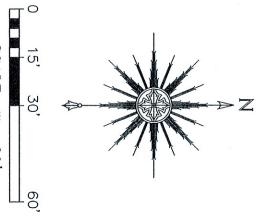

homas of

THIS IS NOT AN ORIGINAL PRINT UNLESS THIS SEAL IS RED.

BURLINGTON

SURVE

THOMAS SATTER

CON

DECEMBER 8, 2023 DATE Satter

082203-d2 JOB NUMBER