
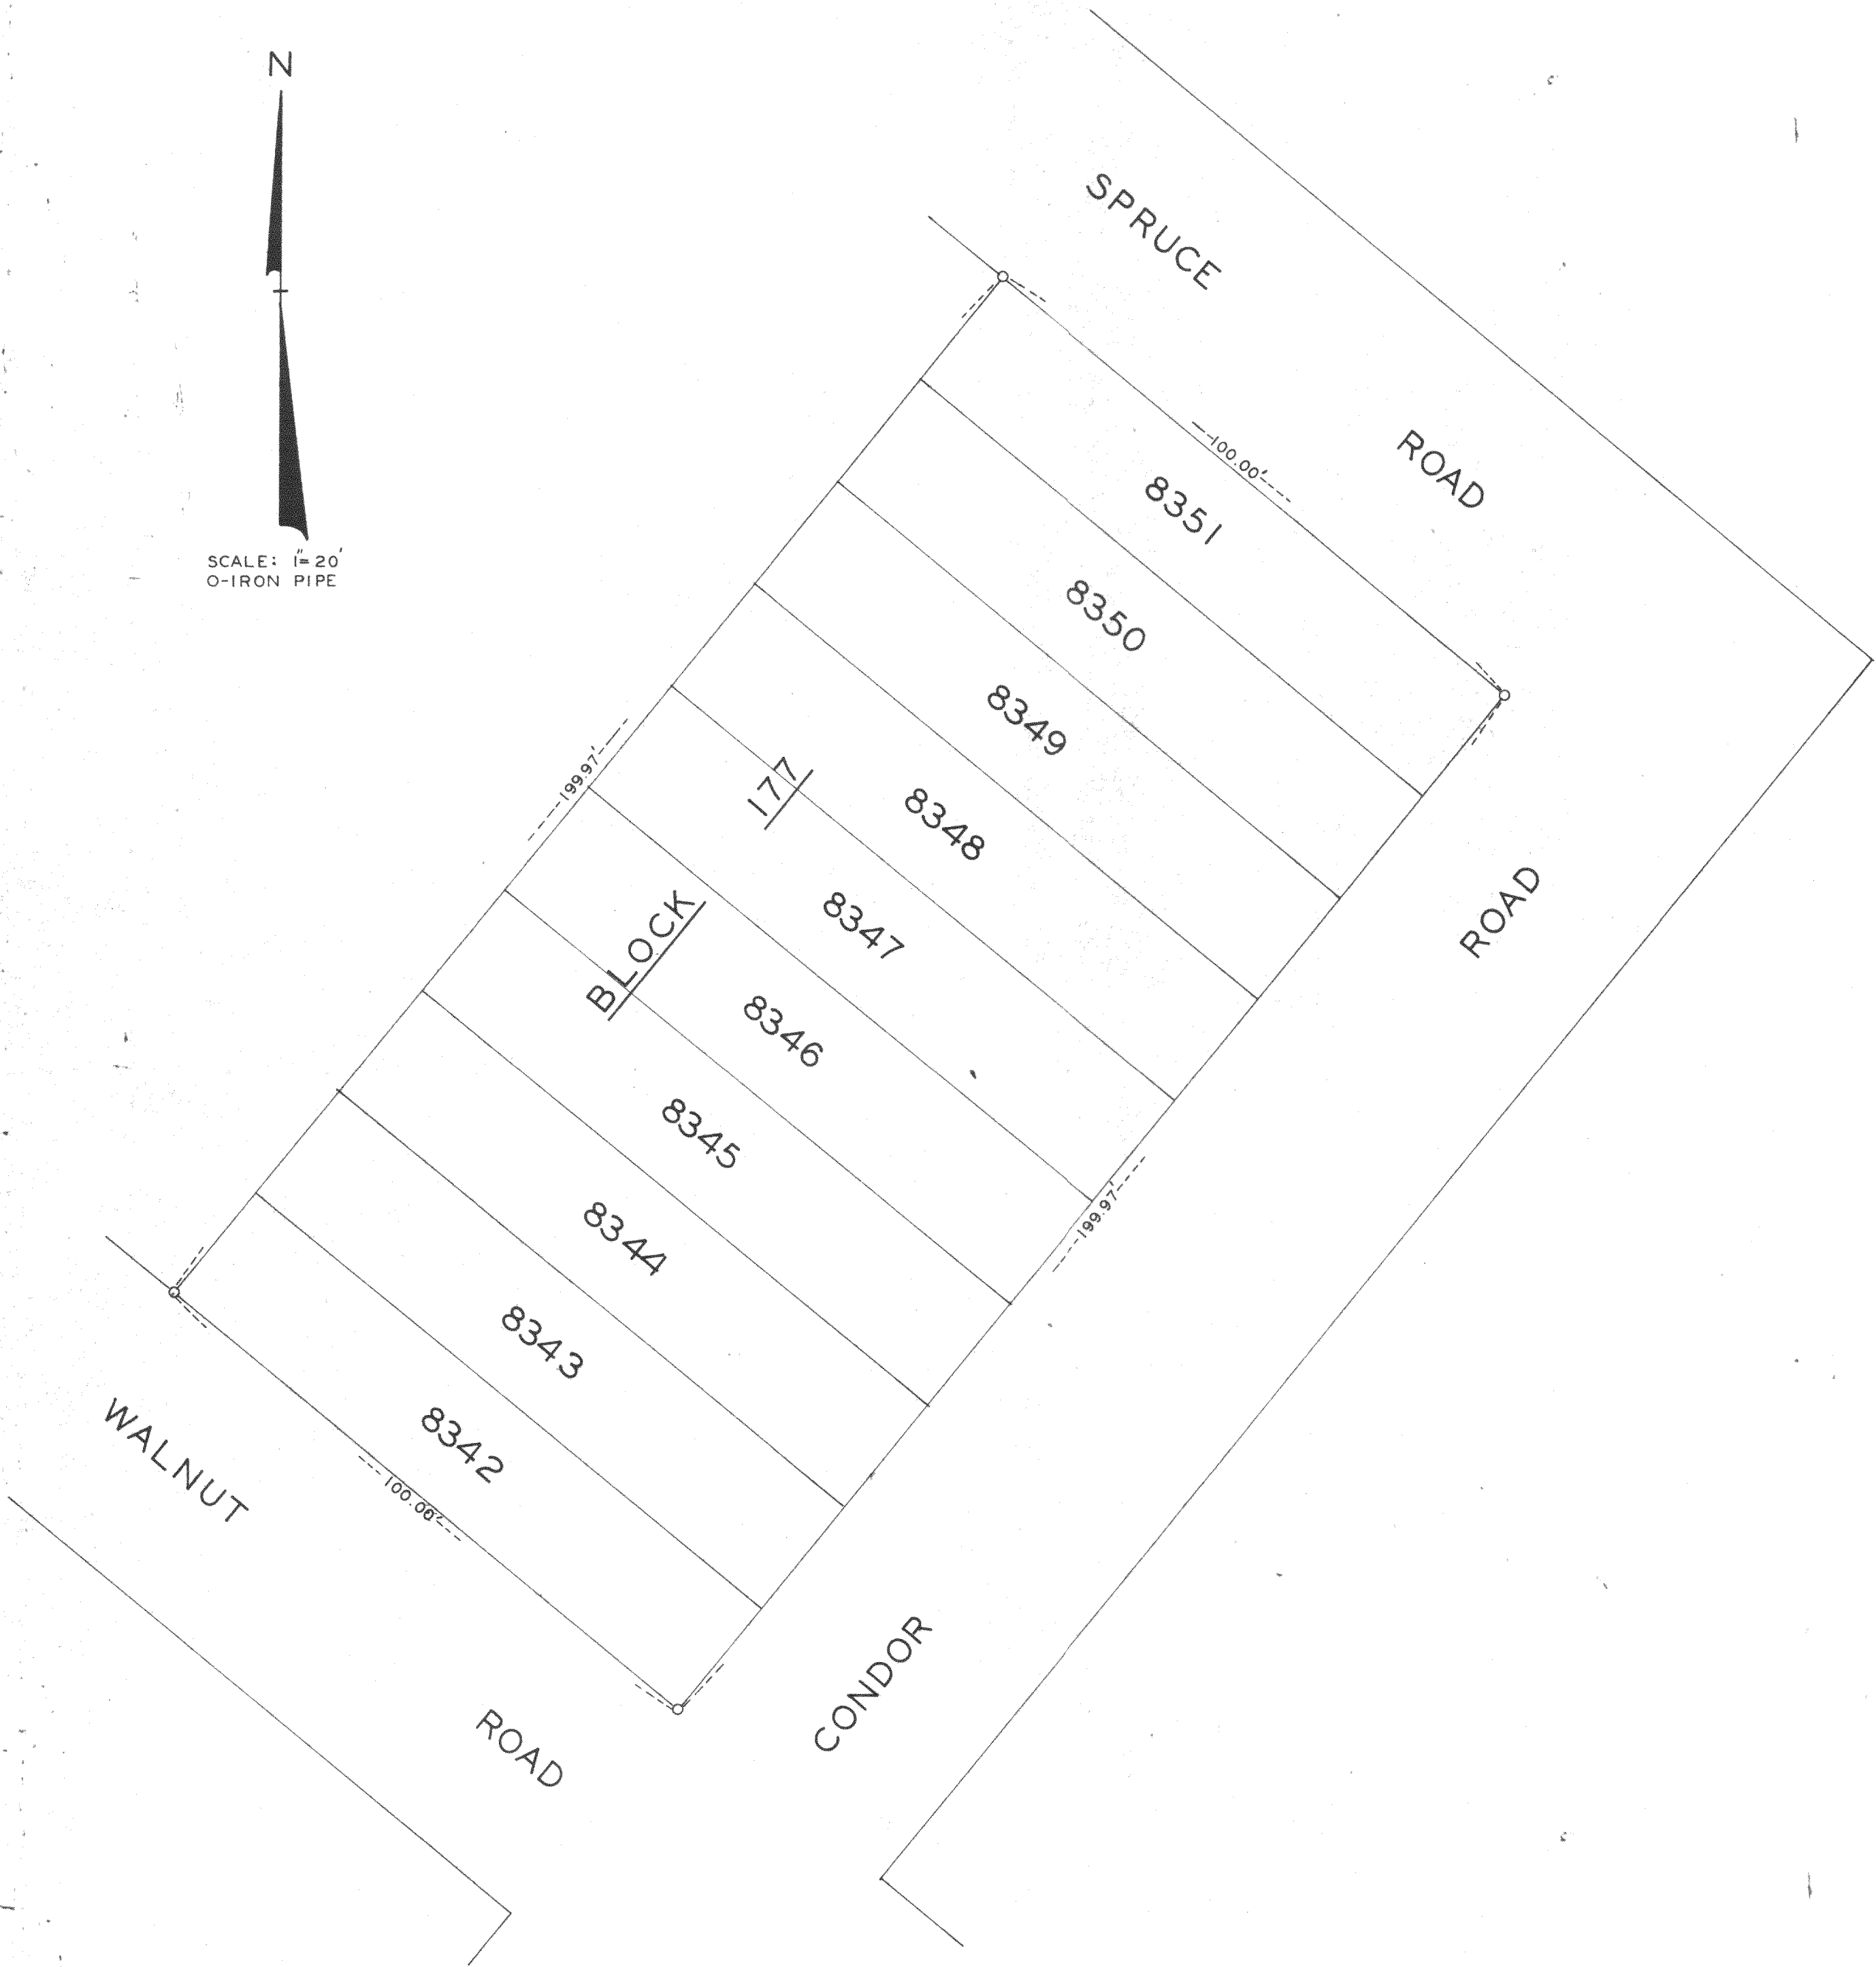


DUNHAM & RASMUSSEN
SURVEYING & ENGINEERING
DELAVER, WISCONSIN

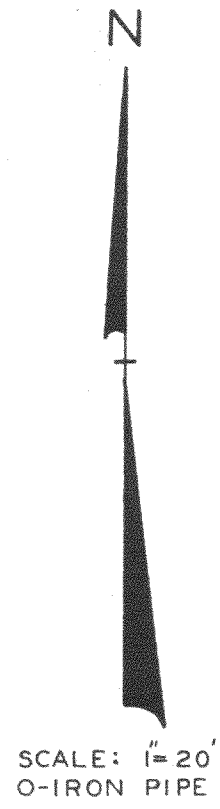

Plat of Survey of Lots 8342 to 8351, inclusive, Pell Lake Subdivision,
Town of Bloomfield, Walworth County, Wisconsin.
September 14, 1960

George T. Dunham
George T. Dunham, Surveyor