


DUNHAM & RASMUSSEN
SURVEYING & ENGINEERING
DELAVER, WISCONSIN

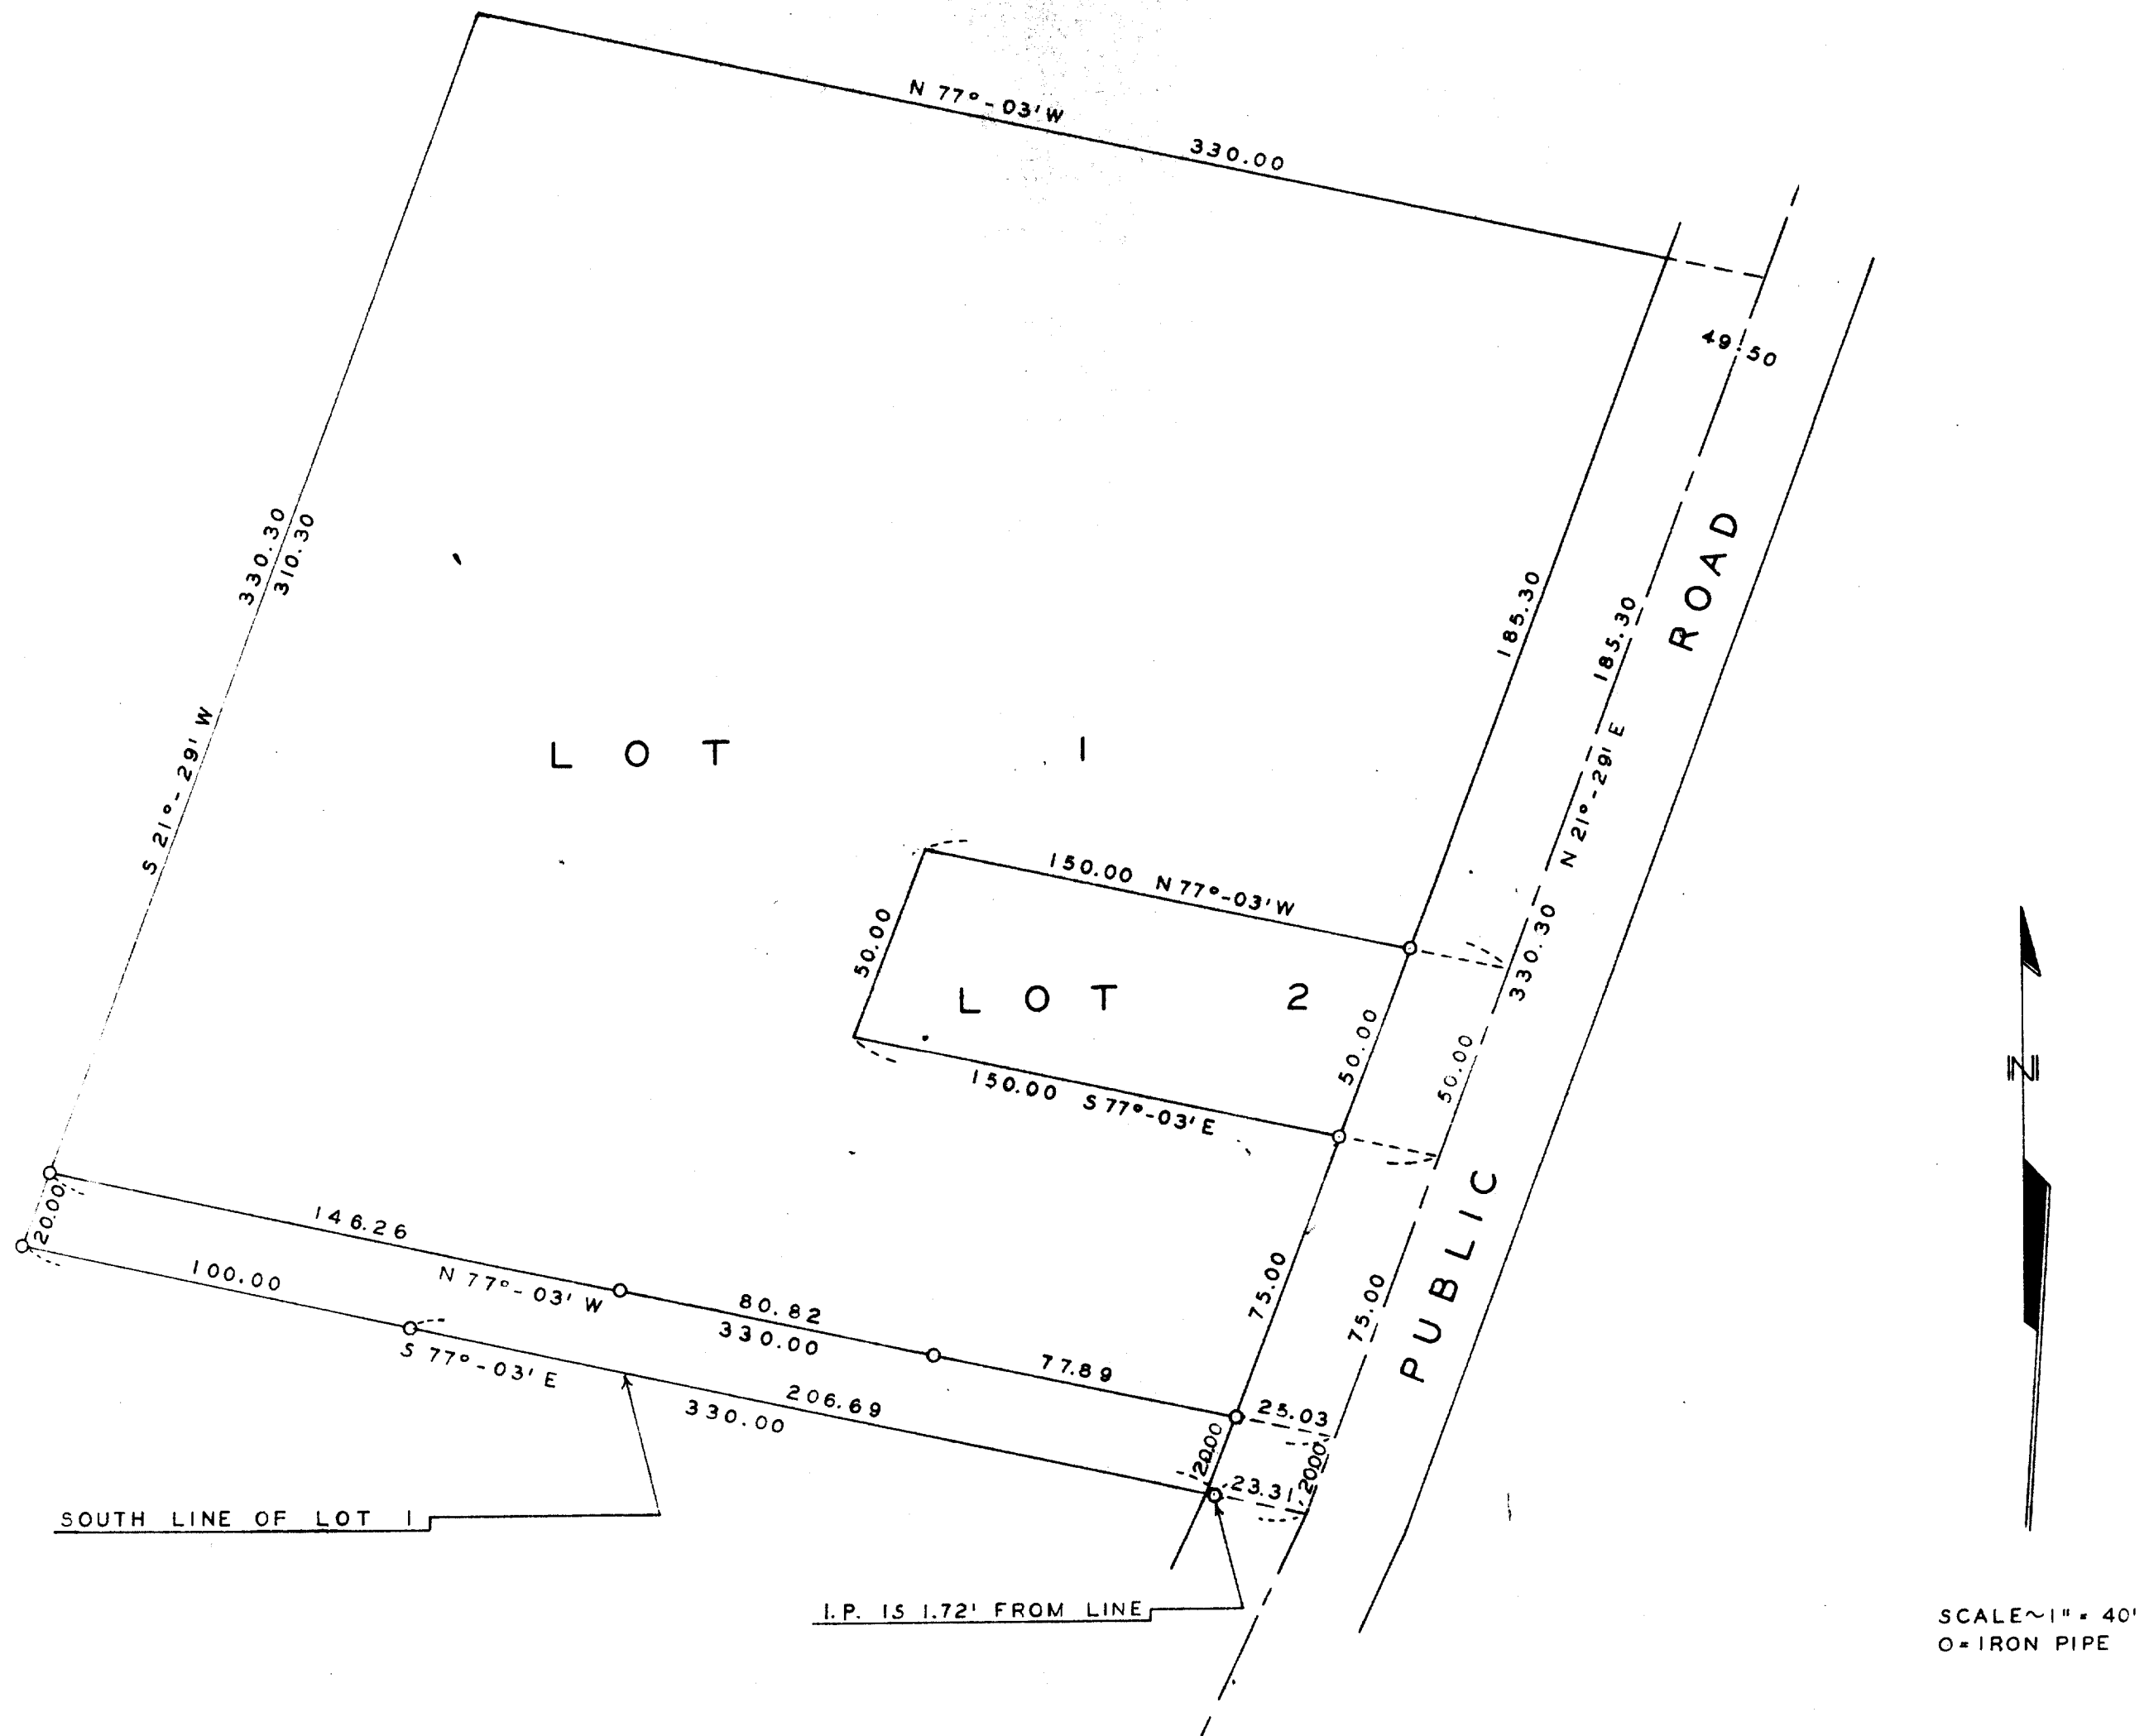

Plat of survey of a part of lot 1 of the Zuhde Subdivision in
section 13, T 1 N R 18 E of Walworth County, Wisconsin.
June 16, 1960

George T. Dunham
George T. Dunham, surveyor

118-56