


W 1/4 5-1-18
EAST
2635.09

E 1/4 COR 5-1-18

FARRIS, HANSEN & COOPER, INC.
ENGINEERING, SURVEYING AND LAND PLANNING
715 W. WALWORTH ST. - P.O. BOX 487 - ELKHORN, WI 53121


PROJECT NO.
1646

- Fence Located
 - Fence By Air Photo Interpretation
 - o Traverse Point
 - Estimated Location of Section Line
 - County Monument
 - Zoning District Boundary
 - o Accurate Fence Location By Measurements
- Note: None of these lots have been monumented

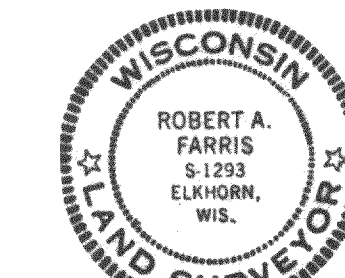


1" = 200'

BLOOMFIELD LOCATION SKETCH

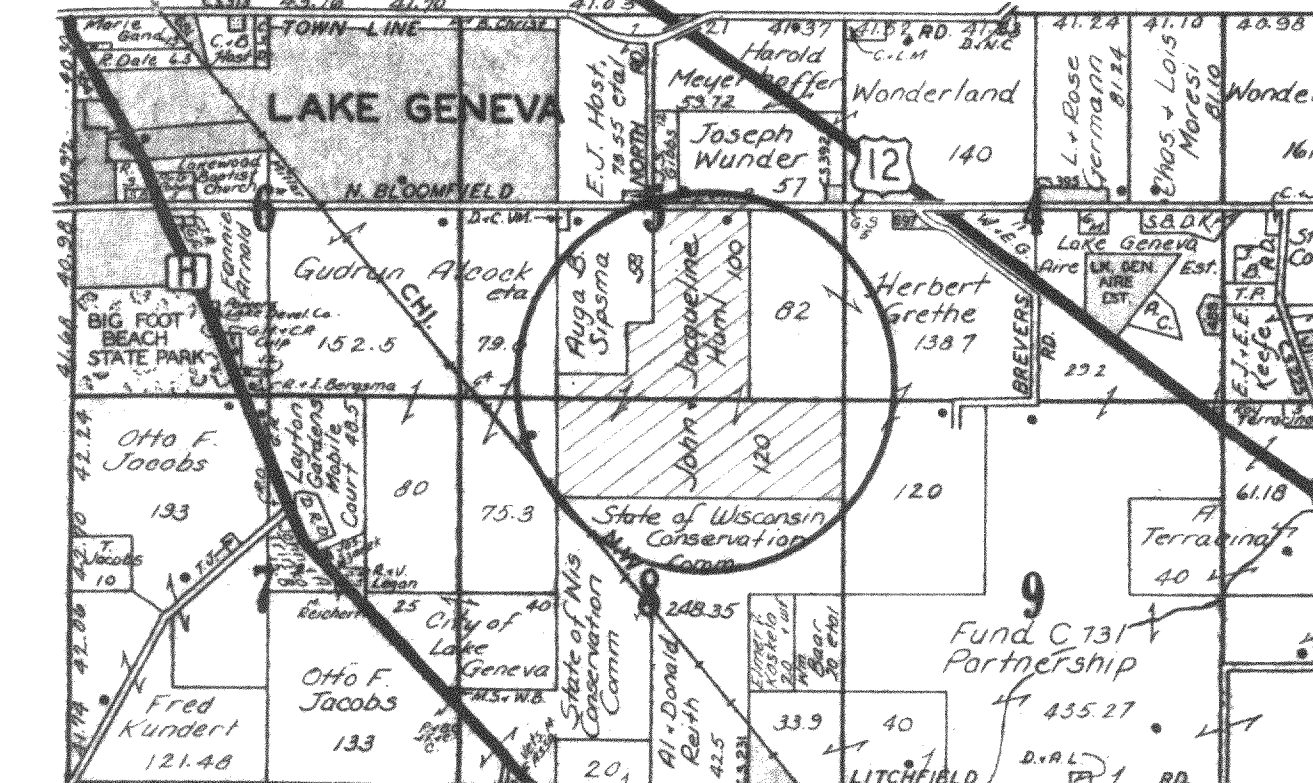

T.1N. R18E

PROTRACTED LOTS FOR JOHN (JACK) HUML LOCATED IN SECTION 5 AND IN SECTION 8, TOWN 1 NORTH, RANGE 18 EAST, WALWORTH COUNTY, WISCONSIN

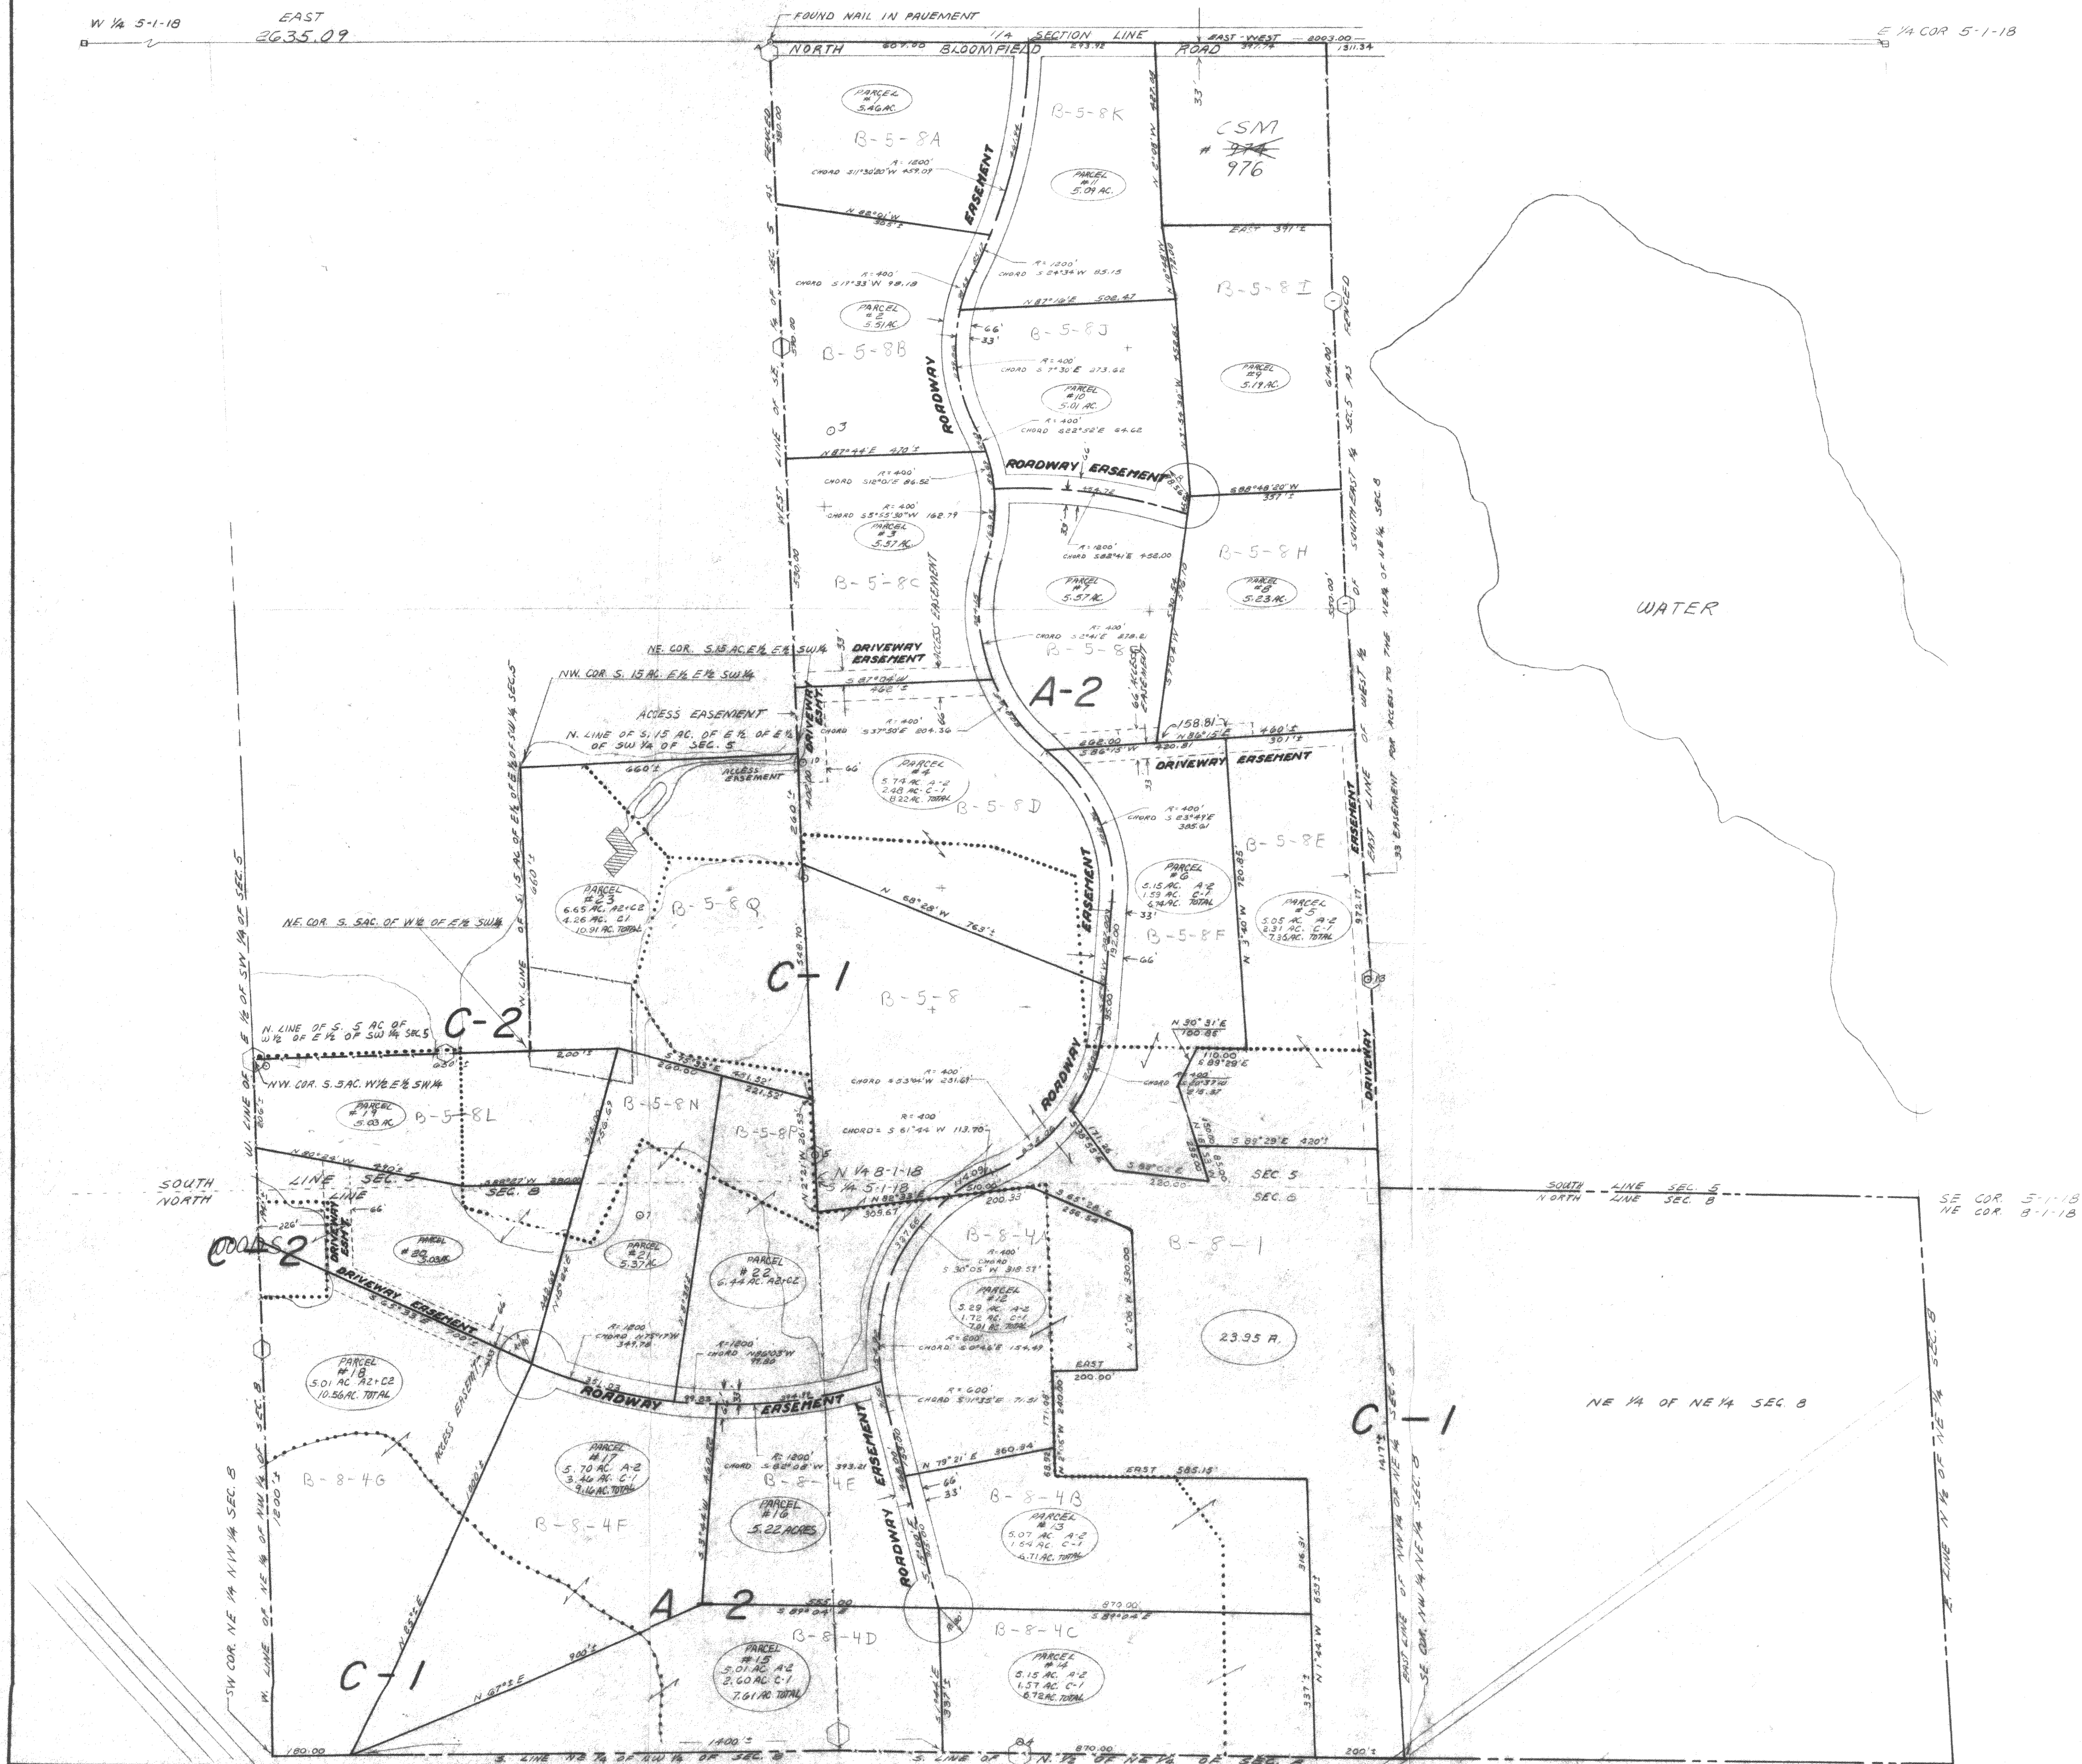

DATE	DRAWN BY	REVISIONS	BY	DATE
27 NOV. 1979	RF	COMPUTATION ROADS & PARCELS	RF	20 DEC. 79
		ACCESS EASEMENTS, AVIS & 19820	RF	21 DEC. 79
		BEARING - W. LINE OF 9	R.S.	2 JAN. 80
		NUMEROUS PARCELS REVISED	R.S.	18 JAN. 80
		CSM 976 COR. CSM #	RF	15 FEB. 80
SCALE	APPROVED BY			
1" = 200'				

FARRIS, HANSEN & COOPER, INC.

ENGINEERING, SURVEYING & LAND PLANNING

715 W. WALWORTH ST. - BOX 487 - ELKHORN, WI 53121
PHONE: 44-723-2098

PROTRACTED LOTS FOR JOHN (JACK) HUML IN SEC. 5 AND SEC. 8, TOWN 1 NORTH, RANGE 18 EAST, WALWORTH COUNTY, WISCONSIN

PROJECT NO.
1646
SHEET NO.