

Julius Wassell
Powers Lake, Wis.


Map No.

Land located in the Southeast 1/4 of Section 13 T.1N. R. 18 E. Township of Bloomfield, County of Walworth, State of Wisconsin. Begin at the Southeast corner of Section 13-1-18, run thence N. 0° 09' 10" W. on the East line of said section 13-1-18, 98.20 feet; thence E. 63° 34' 20" W. 998.07 feet; thence N. 64° W. 216.00 feet; thence E. 26° E. 402.60 feet; thence N. 18° W. 2.89 feet to the place of beginning of land hereinafter described. Run thence N. 26° E. 191.31 feet; thence north 108.00 feet more or less to the water's edge of Power's Lake; thence southwesterly along the water's edge of said lake to a point that is 223.11 feet more or less N. 18° W. from the place of beginning; thence S. 18° E. 223.11 feet more or less to the place of beginning. Containing 0.58 acres of land more or less.

Also an easement described as follows:
Begin at the Southeast corner of Section 13-1-18, run thence N. 0° 09' 10" W. on the east line of said section 13-1-18, 98.20 feet; thence N. 63° 34' 20" W. 998.07 feet; thence N. 64° W. 198.00 feet; thence N. 26° E. 600.60 feet to the place of beginning of easement hereinafter described. Run thence S. 26° W. 600.60 feet to the center line of a road thence N. 64° W. along the center line of said road 18.00 feet; thence N. 26° E. 402.60 feet; thence N. 18° W. 2.89 feet; thence N. 26° E. 191.31 feet; thence North 108.00 feet more or less, to the water's edge of Power's Lake; thence northeasterly along the water's edge of Power's Lake to a point 115.62 feet, 2.89 more or less from the place of beginning; thence North 115.62 feet more or less to the place of beginning.

I hereby certify that I have surveyed the land described above and that the map drawn hereon is correct to the best of my knowledge and belief, Sept. 6, 1973.

Carl DeGen
Carl Legen, Burlington, Wis.
Surveyor # 200 W.R.L.S.

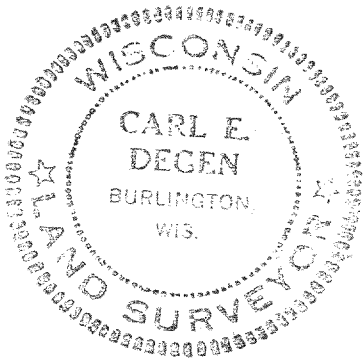

LEGEND
O = IRON STAKE 1" X 24" #1.13 PER FT.
⊙ = IRON STAKE FOUND
SCALE = 1" = 80 FT.



S.E. COR. SECTION 13-1-18

S. LINE OF SECTION 13-1-18

MLG-16A

118-413

