


HAROLD H. KOLB
REGISTERED PROFESSIONAL LAND SURVEYOR
LAKE GENEVA, WISCONSIN

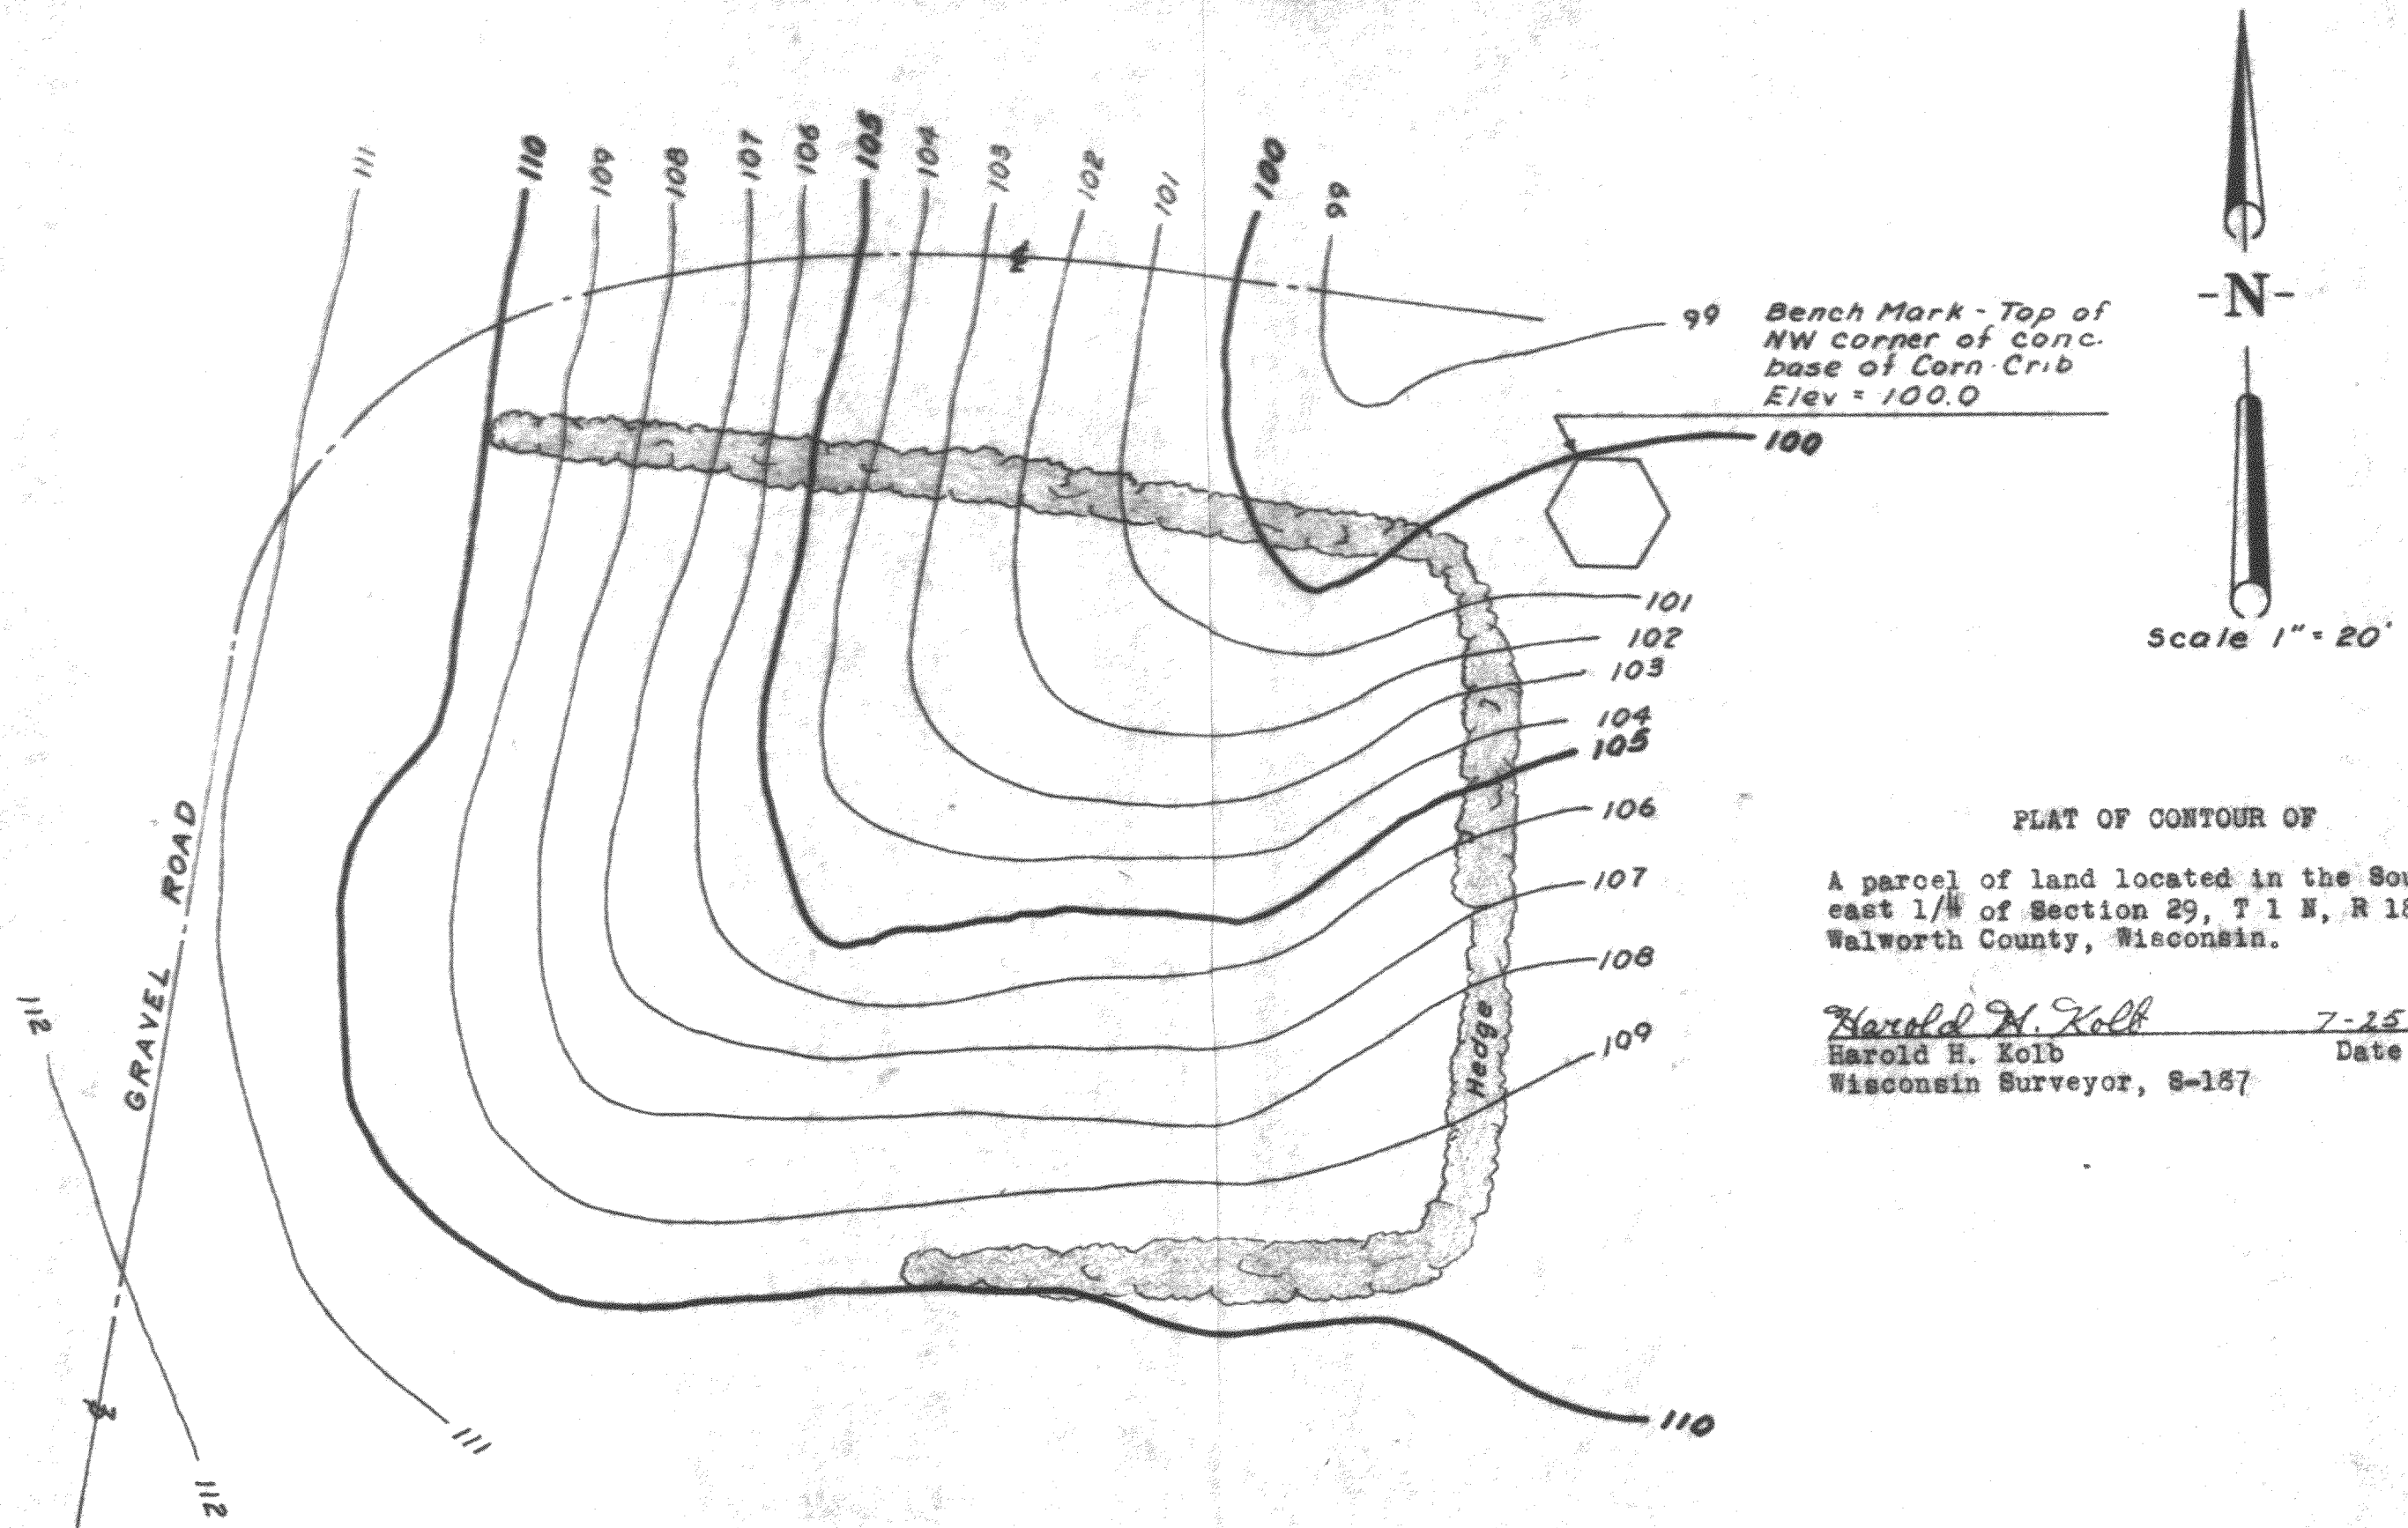

PLAT OF CONTOUR OF
A parcel of land located in the South-
east 1/4 of Section 29, T 1 N, R 18 E,
Walworth County, Wisconsin.
Harold H. Kolb 7-25-63
Harold H. Kolb Date
Wisconsin Surveyor, S-187

B-29-7 Topo Map
B-29-8

118-125