
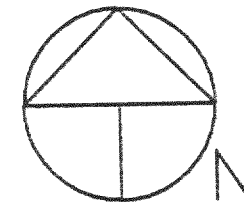



# PLAT OF SURVEY

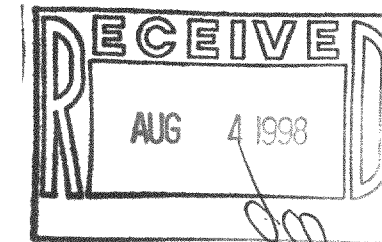

SCALE 1" = 30'

## LEGEND

- FOUND IRON PIPE
- X— FENCE
- (XXXX) RECORDED AS

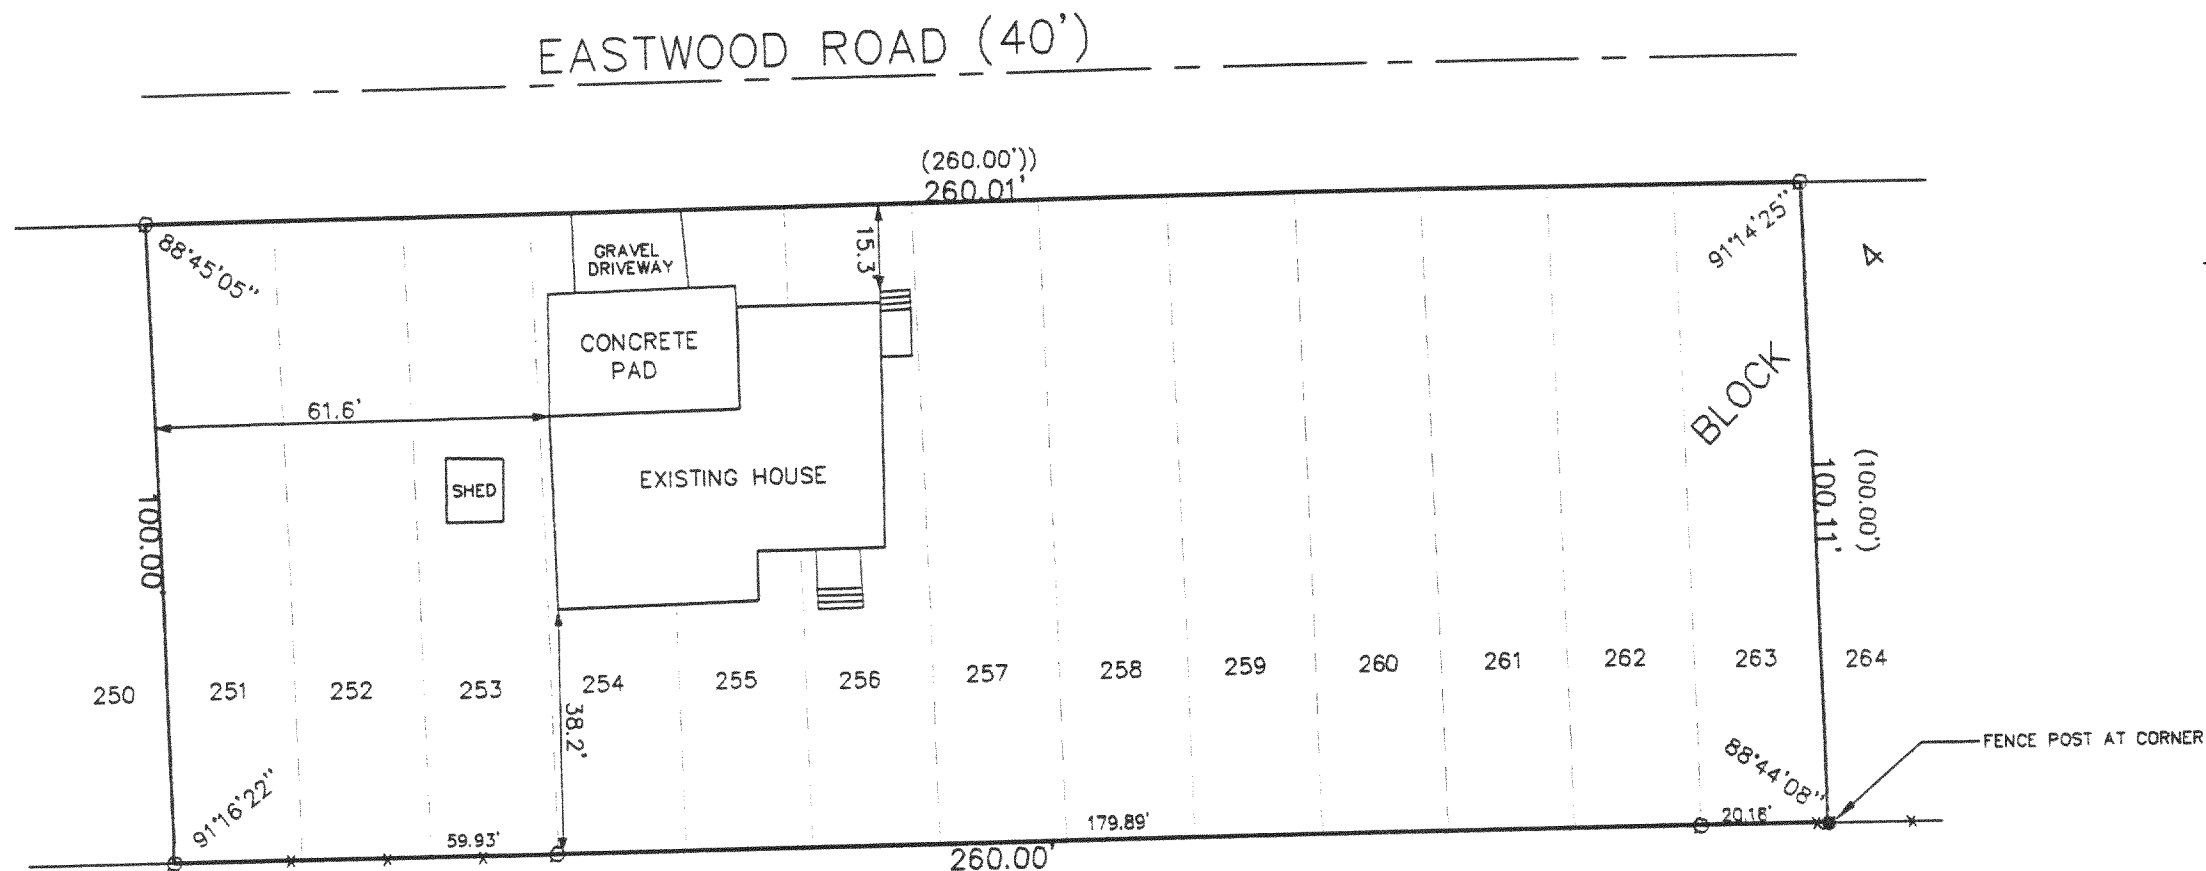

ORDERED BY: PHILIP CALANDRA  
28116 ROBERTS ROAD  
BEARINGTON, IL. 60010


DESCRIPTION: LOTS 251-263 BLOCK4 OF PELL LAKE  
HIGHLANDS, LOCATED IN SECTION 16, T1N.  
R18E, WALWORTH COUNTY, WISCONSIN

**PATHFINDER SURVEYING**  
FORMERLY KOLB LAND CONSULTING  
929 WILLIAMS STREET LAKE GENEVA, WI. 53147  
(414) 248 3697

THE ABOVE MAP IS A TRUE REPRESENTATION THEREOF AND  
SHOWS THE SIZE AND LOCATION OF ALL THE PROPERTY,  
EXTERIOR BOUNDARIES, THE LOCATION OF ALL VISIBLE  
BOUNDARY FENCES, APPARENT EASEMENTS, ROADWAYS  
AND VISIBLE ENCROACHMENTS, IF ANY

THIS SURVEY IS MADE FOR THE USE OF THE PRESENT  
OWNERS OF THE PROPERTY, AND ALSO THOSE WHO  
PURCHASE, MORTGAGE OR GUARANTEE TITLE THERETO  
WITHIN ONE (1) YEAR FROM DATE HERETO.

*John P. Krott*  
JOHN P. KROTT, R.L.S. 2258

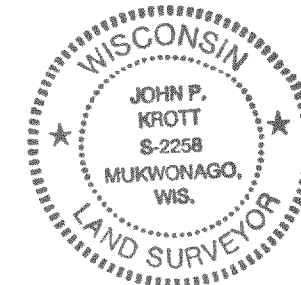

DATE: 7/17/1998

NOTE: THIS IS NOT A CERTIFIED COPY  
UNLESS SEAL IS IN RED.  
JOB NUMBER #98114 1-18-MPLH000056

MDLH-55  
MDLH-56 118-1732