## PLAT OF SURVEY

PATHFINDER SURVEYING
FORMERLY KOLB LAND CONSULTING
929 WILLIAMS STREET LAKE GENEVA, WI. 53147
(414) 248-3697

DATE: 9 / 3 / 1998

ORDERED BY:


BRADEN & OLSON LL.P ATTORNEYS AT LAW 716 WISCONSIN STREET LAKE GENEVA, WISCONSIN 53147

## DESCRIPTION:

LOTS 814-818 INCLUSIVE, AND 840-853 INCLUSIVE BLK 14 PELL LAKE SUBDIVISON A SUBDVISON LOCATED IN SEC. 13 & 23 T.1.N R.18.E WALWORTH , COUNTY WISCONSIN

## PARCEL TO BE SPLIT FROM TAX KEY # MPLA-174

LOTS 814-818 INCLUSIVE, AND 840-846 INCLUSIVE BLK 14 PELL LAKE SUBDIVISON A SUBDVISON LOCATED IN SEC. 13 & 23 T.1.N R.18.E WALWORTH ,COUNTY WISCONSIN

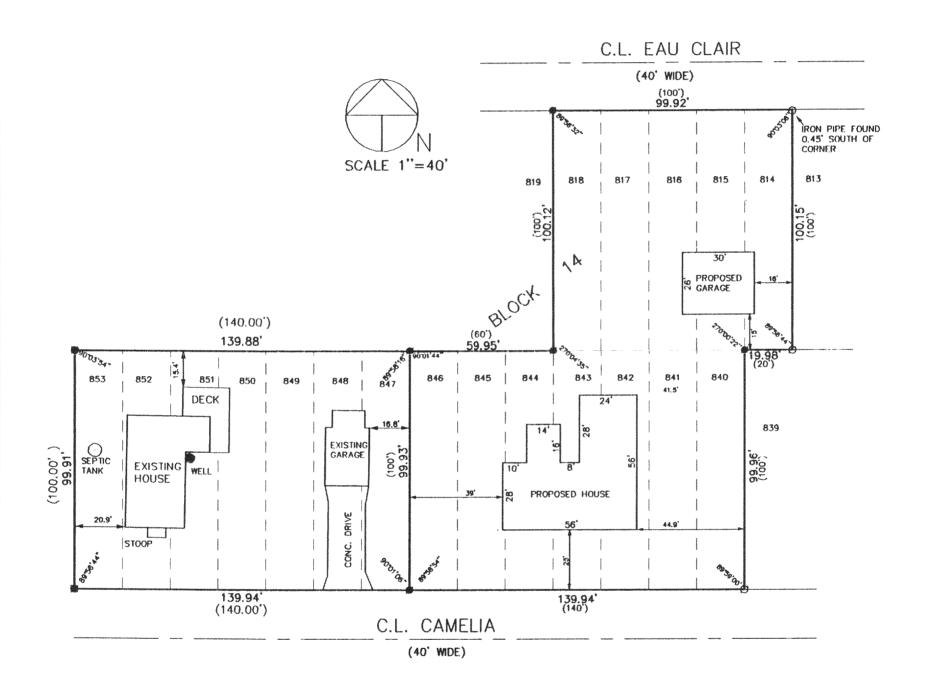

## LEGEND

Ø FOUND IRON PIPE

SET IRON PIPE

— X— FENCE
(XXX) RECORDED AS

FOUND IRON ROD

THE ABOVE MAP IS A TRUE REPRESENTATION THEREOF AND SHOWS THE SIZE AND LOCATION OF ALL THE PROPERTY, EXTERIOR BOUNDARIES, THE LOCATION OF ALL VISIBLE BOUNDARY FENCES, APPARENT EASEMENTS, ROADWAYS AND VISIBLE ENCROACHMENTS, IF ANY

THIS SURVEY IS MADE FOR THE USE OF THE PRESENT OWNERS OF THE PROPERTY, AND ALSO THOSE WHO PURCHASE, MORTGAGE OR GURANTEE TITLE THERETO WITHIN ONE (1) YEAR FROM DATE HERETO.





NOTE: THIS IS NOT A CERTIFIED COPY UNLESS SEAL IS IN RED.

JOB NUMBER #98095 1-18-MPLA00174