
FARRIS, HANSEN, & ASSOCIATES, INC.

ENGINEERING, ARCHITECTURE, SURVEYING
7 RIDGWAY COURT — P.O. BOX 437, ELKHORN, WISCONSIN, 53121
PHONE: (414) 723—2098 FAX: (414) 723—5886
PLAT OF SURVEY

LOT 2 OF WILLIAM ELLIOT'S POWERS LAKE SUB.

LOCATED IN PART OF THE NE FRAC.T 1/4
OF SECTION 13, TOWN 1 NORTH, RANGE 18 EAST,
TOWN OF BLOOMFIELD, WALWORTH COUNTY, WISCONSIN

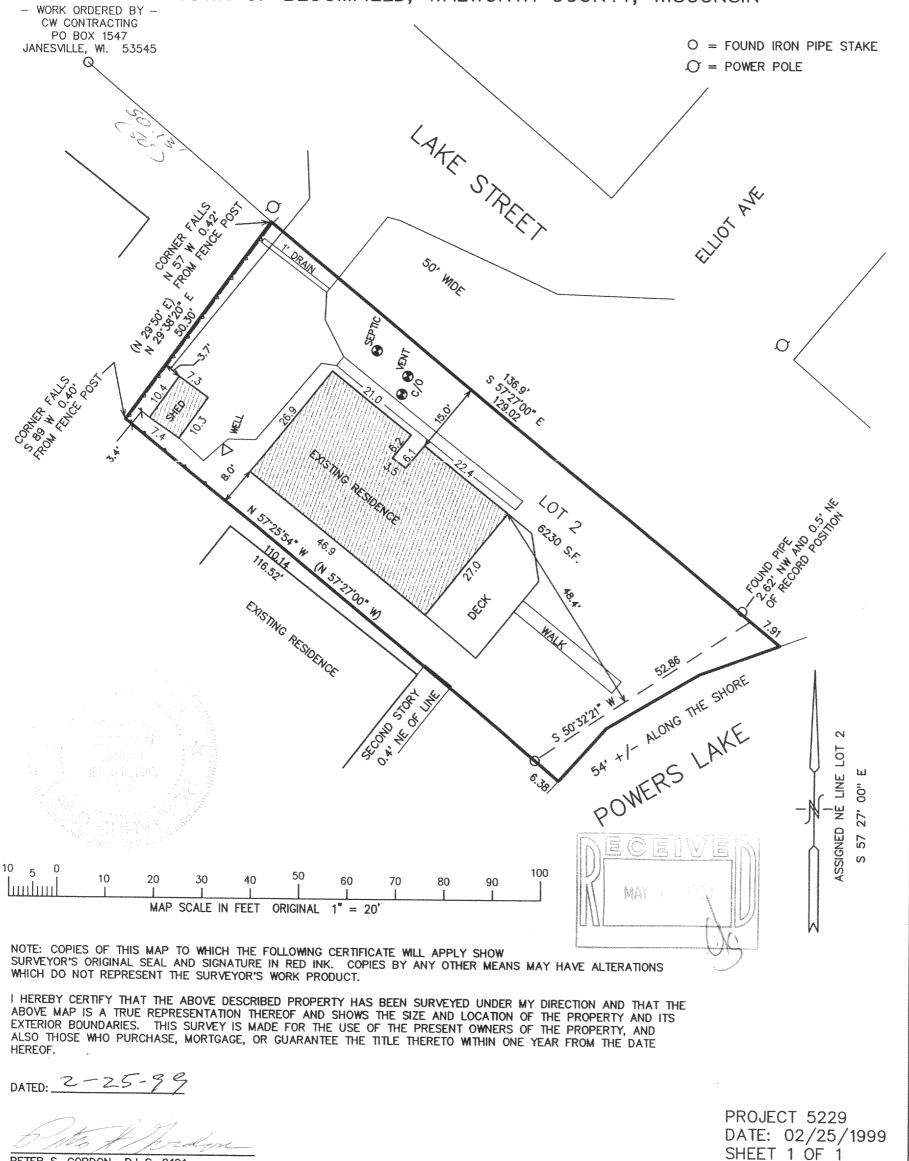

PETER S. GORDON R.L.S. 2101