


RECEIVED  
DEC 29 1999

ABELL  
SURVEYING & MAPPING

1140 SEQUOIA STREET • DELAVAN, WISCONSIN 53115  
414-728-6737

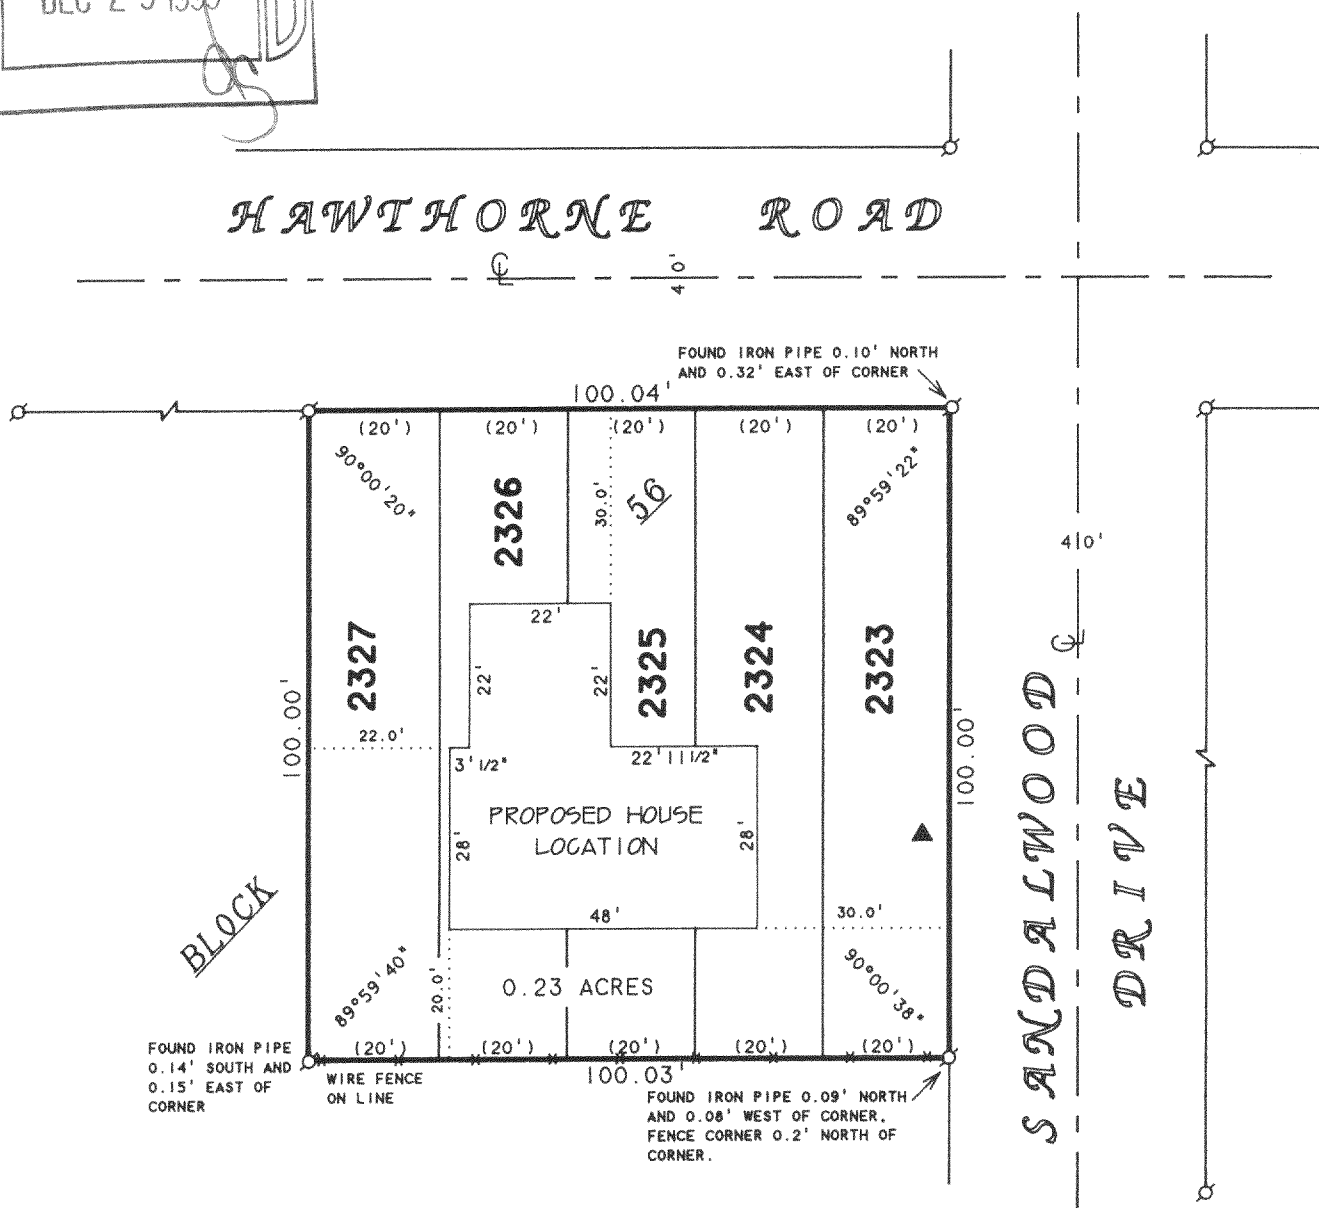

**PLAT OF SURVEY OF**

LOTS 2323-2327, BLOCK 56, PELL LAKE  
SUBDIVISION, T1N, R18E, WALWORTH  
COUNTY, WISCONSIN.

ORDERED BY: THE PROPERTY SHOPPE  
P.O. BOX 1090  
PELL LAKE, WI 53157

REVISED DATE: NOVEMBER 5, 1999  
REVISED TO SHOW PROPOSED HOUSE LOCATION.  
HOUSE DIMENSIONS PROVIDED BY DEVELOPER.  
ORDERED BY: PAT PENIO  
P.O. BOX 1090  
PELL LAKE, WI 53157

N



SCALE 1"=30'

**LEGEND**

- - IRON PIPE FOUND
- ▲ - WATER VALVE
- ( ) - RECORDED AS
- X— - WIRE FENCE

I HEREBY CERTIFY THAT I HAVE SURVEYED THE ABOVE DESCRIBED PROPERTY AND THAT THE ABOVE MAP IS A TRUE REPRESENTATION THEREOF AND SHOWS THE SIZE AND LOCATION OF THE PROPERTY, ITS EXTERIOR BOUNDARIES, THE LOCATION OF ALL VISIBLE STRUCTURES AND DIMENSIONS OF ALL PRINCIPAL BUILDINGS THEREON, BOUNDARY FENCES, APPARENT EASEMENTS, ROADWAYS AND VISIBLE ENCROACHMENTS, IF ANY, TO THE BEST OF MY KNOWLEDGE AND BELIEF.

THIS SURVEY IS MADE FOR THE USE OF THE PRESENT OWNERS OF THE PROPERTY, AND ALSO THOSE WHO PURCHASE, MORTGAGE, OR GUARANTEE THE TITLE THERETO WITHIN ONE (1) YEAR FROM DATE HEREON.

*David F. Abell*

DAVID F. ABELL  
WISCONSIN REGISTERED LAND SURVEYOR, S-1596

*December 1, 1998*

DATE: December 1, 1998  
JOB NUMBER - 98218A  
NOTE: THIS IS NOT A CERTIFIED COPY UNLESS SEALED.


MPL-482

118-1878




ABELL  
SURVEYING & MAPPING

1140 SEQUOIA STREET • DELAVAN, WISCONSIN 53115  
414-728-6737

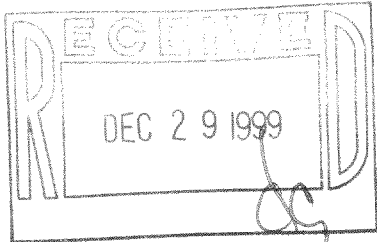

HAWTHORNE ROAD

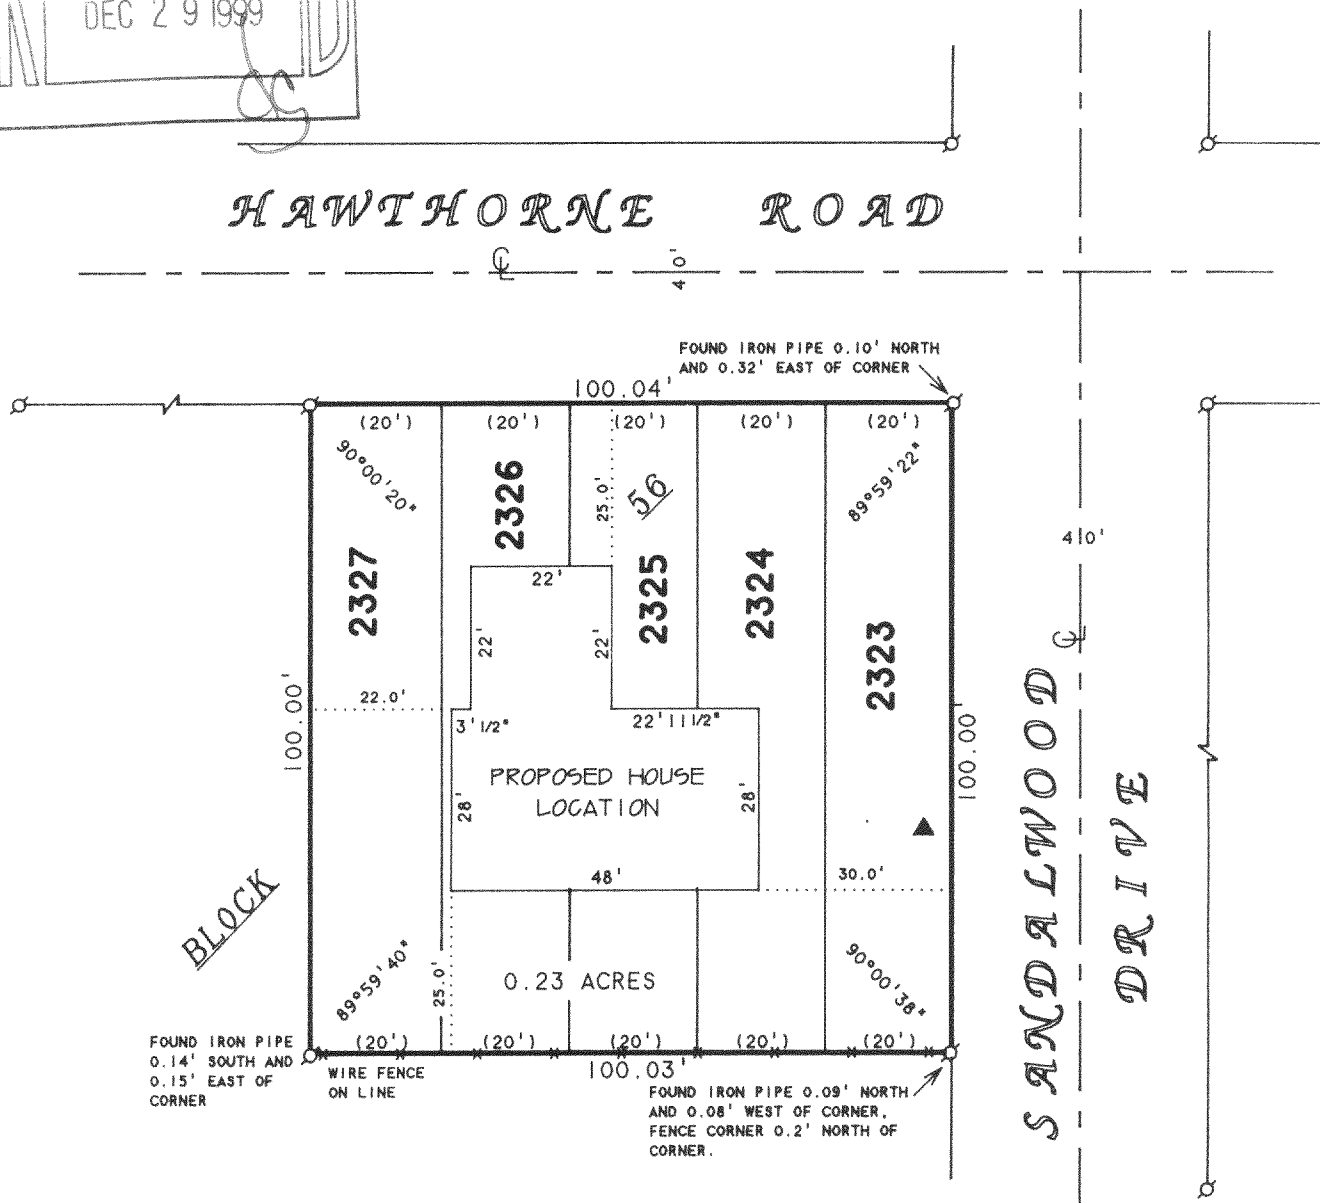

**PLAT OF SURVEY OF**

LOTS 2323-2327, BLOCK 56, PELL LAKE  
SUBDIVISION, T1N, R18E, WALWORTH  
COUNTY, WISCONSIN.

ORDERED BY: THE PROPERTY SHOPPE  
P.O. BOX 1090  
PELL LAKE, WI 53157

REVISED DATE: NOVEMBER 12, 1999  
REVISED TO SHOW NEW PROPOSED HOUSE LOCATION.  
HOUSE DIMENSIONS PROVIDED BY DEVELOPER.

REVISED DATE: NOVEMBER 5, 1999  
REVISED TO SHOW PROPOSED HOUSE LOCATION.  
HOUSE DIMENSIONS PROVIDED BY DEVELOPER.  
ORDERED BY: PAT PENIO  
P.O. BOX 1090  
PELL LAKE, WI 53157

N



SCALE 1"=30'

**LEGEND**

- - IRON PIPE FOUND
- ▲ - WATER VALVE
- ( ) - RECORDED AS
- X— - WIRE FENCE

I HEREBY CERTIFY THAT I HAVE SURVEYED THE ABOVE DESCRIBED PROPERTY AND THAT THE ABOVE MAP IS A TRUE REPRESENTATION THEREOF AND SHOWS THE SIZE AND LOCATION OF THE PROPERTY, ITS EXTERIOR BOUNDARIES, THE LOCATION OF ALL VISIBLE STRUCTURES AND DIMENSIONS OF ALL PRINCIPAL BUILDINGS THEREON, BOUNDARY FENCES, APPARENT EASEMENTS, ROADWAYS AND VISIBLE ENCROACHMENTS, IF ANY, TO THE BEST OF MY KNOWLEDGE AND BELIEF.

THIS SURVEY IS MADE FOR THE USE OF THE PRESENT OWNERS OF THE PROPERTY, AND ALSO THOSE WHO PURCHASE, MORTGAGE, OR GUARANTEE THE TITLE THERETO WITHIN ONE (1) YEAR FROM DATE HEREON.

*David F. Abell*

DAVID F. ABELL  
WISCONSIN REGISTERED LAND SURVEYOR, S-1596

*December 1, 1998*

DATE: \_\_\_\_\_ JOB NUMBER - 98218B  
NOTE: THIS IS NOT A CERTIFIED COPY UNLESS SEALED.