PREPARED FOR: DOUG ALBRECHT N 947 ROSE DRIVE GENOA CITY, WI

("THIS LOT LINE ADJUSTMENT BETWEEN ADJOINING LAND OWNERS DOES NOT CREATE ADDITIONAL LOTS AND THE

ORIGINAL PARCELS ARE NOT

REDUCED BELOW THE MINIMUM

SIZE RECQUIRED BY WALWORTH

COUNTY ZONING ORDINANCES. ")


PLAT OF SURVEY

OF -

LOTS 1107, 1108, 1109, 1110, 1111 OF BLOCK 18 OF PELL LAKE ADDITION, A SUBDIVISION LOCATED IN SECTIONS 13 AND 23, T1N, R18E, WALWORTH COUNTY, WISCONSIN.

J.K. SURVEYING JEFFREY L. KIMPS R.L.S 7561 336TH AVE BURLINGTON WI. 53105 262-537-4274

PRIMROSE ROAD (40.00' WIDE)

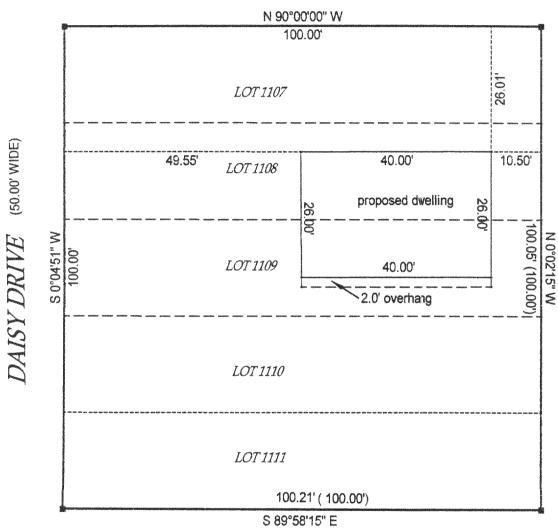

()= recorded as

☐ = found iron bar

O = found iron pipe

= set iron pipe

= set iron bar

SCALE 1" = 20"

JOB # 00-566


TAX ID #

118-1995

COMPARE LEGAL DESCRIPTION ABOVE AND DRAWING WITH DEED. FOR BUILDING RESTRICTIONS AND EASEMENTS NOT SHOWN, REFER TO DEED, ABSTRACT SOURCES AND LOCAL MUNICIPAL CODES. NOTIFY THE SURVEYOR IMMEDIATELY OF ANY DISCREPANCY.

"I hereby certify that I have surveyed the above described property and that the above map is a true representation thereof and shows the size and location of all visible structures, apparent easements and encroachments if any."



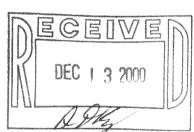


JEFFERY L
KIMPS
2436-008
BURLINGTON,
WIS.

SURNE

JEFFREY L KIMPS S - 2436 Wisconsin Registered Land Surveyor (original if signed in red)

MPLA-238

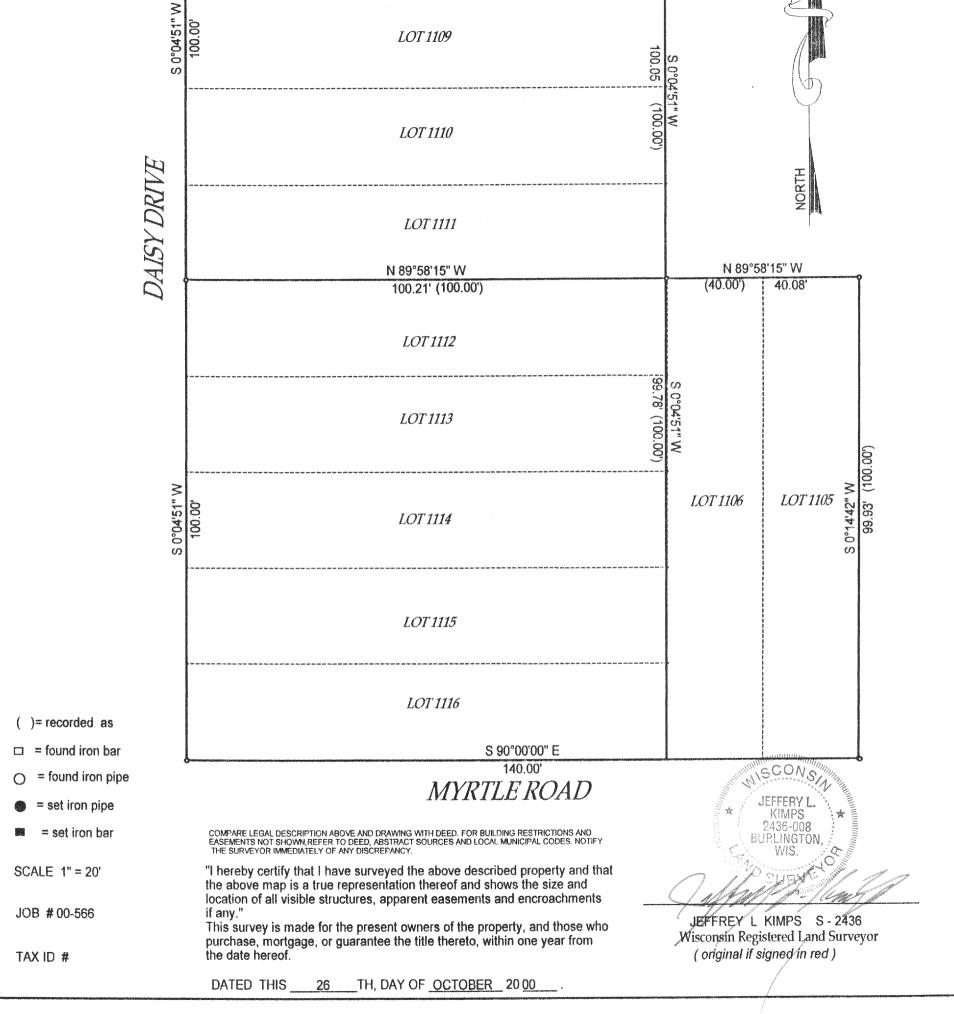

PREPARED FOR: DOUG ALBRECHT N947 ROSE DRIVE GENOA CITY,WI

PLAT OF SURVEY

J.K. SURVEYING
JEFFREY L. KIMPS R.L.S.
7561 336TH AVE
BURLINGTON WI. 53105
262-537-4274

DEC 1 3 2000

- OF -

LOTS 1105,1106,1112,1113,1114,1115,1116 OF BLOCK 18 OF PELL LAKE ADDITION, A SUBDIVISION LOCATED IN SECTIONS 13 AND 23, T1N, R18E, WALWORTH COUNTY, WISCONSIN.

("THIS LOT LINE ADJUSTMENT BETWEEN ADJOINING LAND OWNERS DOES NOT CREATE ADDITIONAL LOTS AND THE ORIGINAL PARCELS ARE NOT REDUCED BELOW THE MINIMUM SIZE RECQUIRED BY WALWORTH COUNTY ZONING ORDINANCES, ")

N 89°58'15" W N 89°58'15" W (40.00') 40.08 100.21' (100.00') fence 1.03' east LOT 1112 9.78' (100.00') (50.00' WIDE) LOT 1113 fence is 2.37' west of line. DRIVE LOT 1106 LOT 1105 LOT 1114 99.93' (100.00') LOT 1115 LOT 1116 140.00 S 90°00'00" E

(40.00' WIDE)

()= recorded as

= found iron bar

O = found iron pipe

= set iron pipe

= set iron bar

SCALE 1" =20'

JOB #00-566

TAX ID #

COMPARE LEGAL DESCRIPTION ABOVE AND DRAWING WITH DEED. FOR BUILDING RESTRICTIONS AND EASEMENTS NOT SHOWN, REFER TO DEED. ABSTRACT SOURCES AND LOCAL MUNICIPAL CODES. NOTIFY THE SURVEYOR IMMEDIATELY OF ANY DISCREPANCY.

MYRTLE ROAD

"I hereby certify that I have surveyed the above described property and that the above map is a true representation thereof and shows the size and location of all visible structures, apparent easements and encroachments if any."

This survey is made for the present owners of the property, and those who purchase, mortgage, or guarantee the title thereto, within one year from the date hereof. DATED THIS 26 TH, DAY OF OCTOBER 20 00

Wisconsin Registered Land Surveyor (original if signed in red)

MISCONSIN

KIMPS 2436-008