



PLAT OF SURVEY

OF

Lots 1690 thru 1695 and Lots 1706 thru 1710, Block 38 of PELL LAKE, a subdivision located in Section 15, Township 1 North, Range 18 East of the 4th Principal Meridian, Township of Bloomfield, County of Walworth, State of Wisconsin.

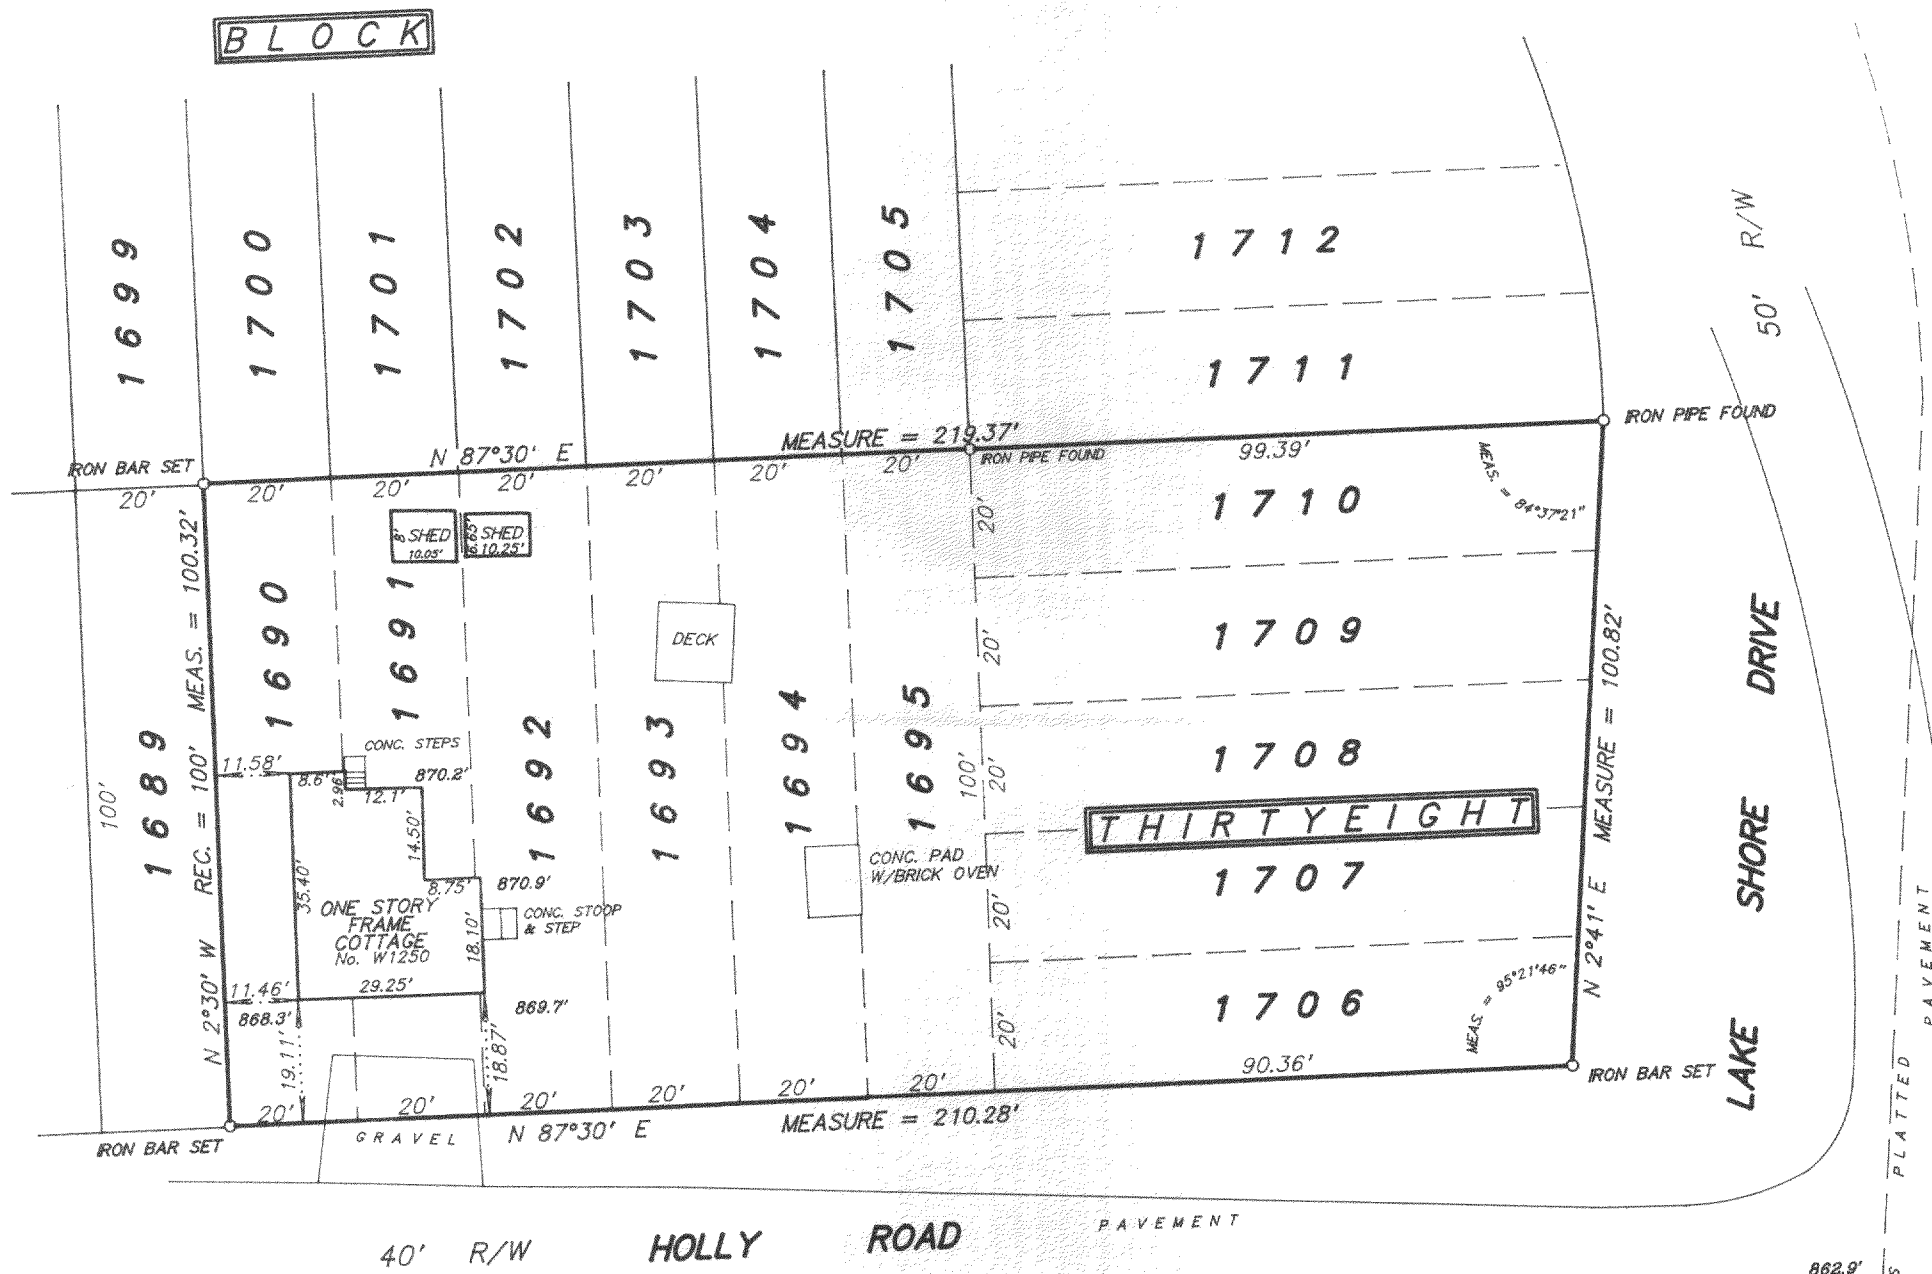

NOTE: ENTIRE PARCEL IS OUT OF 100 YEAR FLOOD AREA
BASE FLOOD ELEVATION = 860' PER FIRM MAP PANEL 135 OF 145
COUNTY OF WALWORTH, WISCONSIN, DATED AUGUST 15, 1983
BENCH MARK = 864.882 CHISELED CROSS IN TOP OF HYDRANT NOZZLE
LOCATED NW1/4 OF 1308 LAKE SHORE DRIVE, AS INDICATED ON WALWORTH
COUNTY MONUMENT TIE SHEET DATED MAY 27, 1999 FOR THE S. 1/4
CORNER OF SEC. 15-1-18
800.0' - DENOTES GROUND ELEVATIONS AS FOUND
MOST LOT DIMENSIONS ON SUBDIVISION PLAT ARE ILLEGIBLE

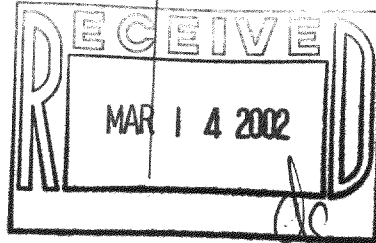

SCALE 1 inch = 30 feet

ORDERED BY L. Arilloa

JOB NO. 01061

I hereby certify that I have surveyed the above described property and the above plat is a true representation thereof and shows the size and location of the property, its exterior boundaries, the location and dimensions of all visible structures thereon, boundary fences, apparent easements and roadways and visible encroachments, if any.

This survey is made for the exclusive use of the present owners of the property, and also those who purchase, mortgage, or guarantee the title thereto within one year from the date hereof.

Dated at Bassett, Wisconsin this _____ day of _____ 2001.

Mark A. Bolender
Wisconsin Registered Land Surveyor S - 1784

118-2105

MPL-3681