PLAT OF SURVEY


LOT 16, BLOCK 5 IN ROSE NIPPERSINK GARDENS, ACCORDING TO THE RECORDED PLAT THEREOF. SAID LAND BEING IN THE TOWNSHIP OF BLOOMFIELD, WALWORTH COUNTY, WISCONSIN.

PROPOSED DWELLING WAS STAKED ON ACTUAL CORNERS WITH 5 FOOT CONTROL ALONG THE LONGEST HOUSE LINE. THE CONTRACTOR WILL BE RESPONSIBLE TO FIELD VERIFY ALL STAKES FOR LOCATION AND DIMENSION. IF ANY DISREPANCIES SHOULD ARISE, NOTIFY THIS OFFICE AT ONCE.

SURVEY FOR: CHUCK GRASSER

PROPOSED ADDRESS: _____ ROSE DRIVE


PROPOSED FIN. FLOOR _____

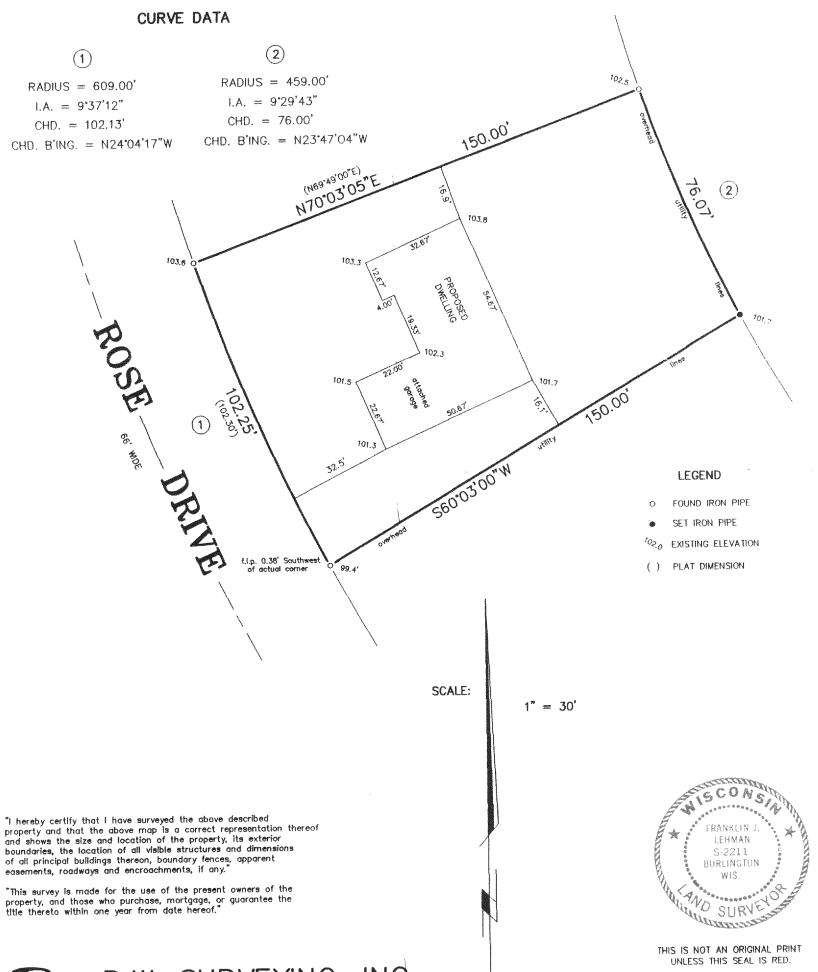



B.W. SURVEYING, INC.

LAND SURVEYS
MAPPING AND PLANNING
412 N. PINE STREET
BURLINGTON, WI 53105
(262)-767-0225

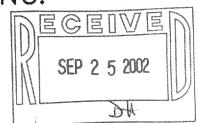

FRANKLIN J. LEHMAN S-2211

JUNE 21, 2002
DATE

5449-A JOB NUMBER