



DEGEN-FOAT SURVEYING LLC
100 SOUTH SECOND STREET
WATERFORD, WISCONSIN
(262)534-5404 (FAX)534-2022

037112
037112S1.DWG

PLAT OF SURVEY

LOTS 9697 THRU 9701 IN BLOCK 215 OF SECTION 7 OF PELL LAKE SUBDIVISION, LOCATED
IN NORTHEAST 1/4 OF SECTION 21, TOWN 1 NORTH, RANGE 18 EAST OF THE FOURTH
PRINCIPAL MERIDIAN, TOWN OF BLOOMFIELD, COUNTY OF WALWORTH, STATE OF WISCONSIN.

SURVEYED FOR: JOHN KRUMPEN
10102 WILLIAM STREET
RICHMOND, IL 60071

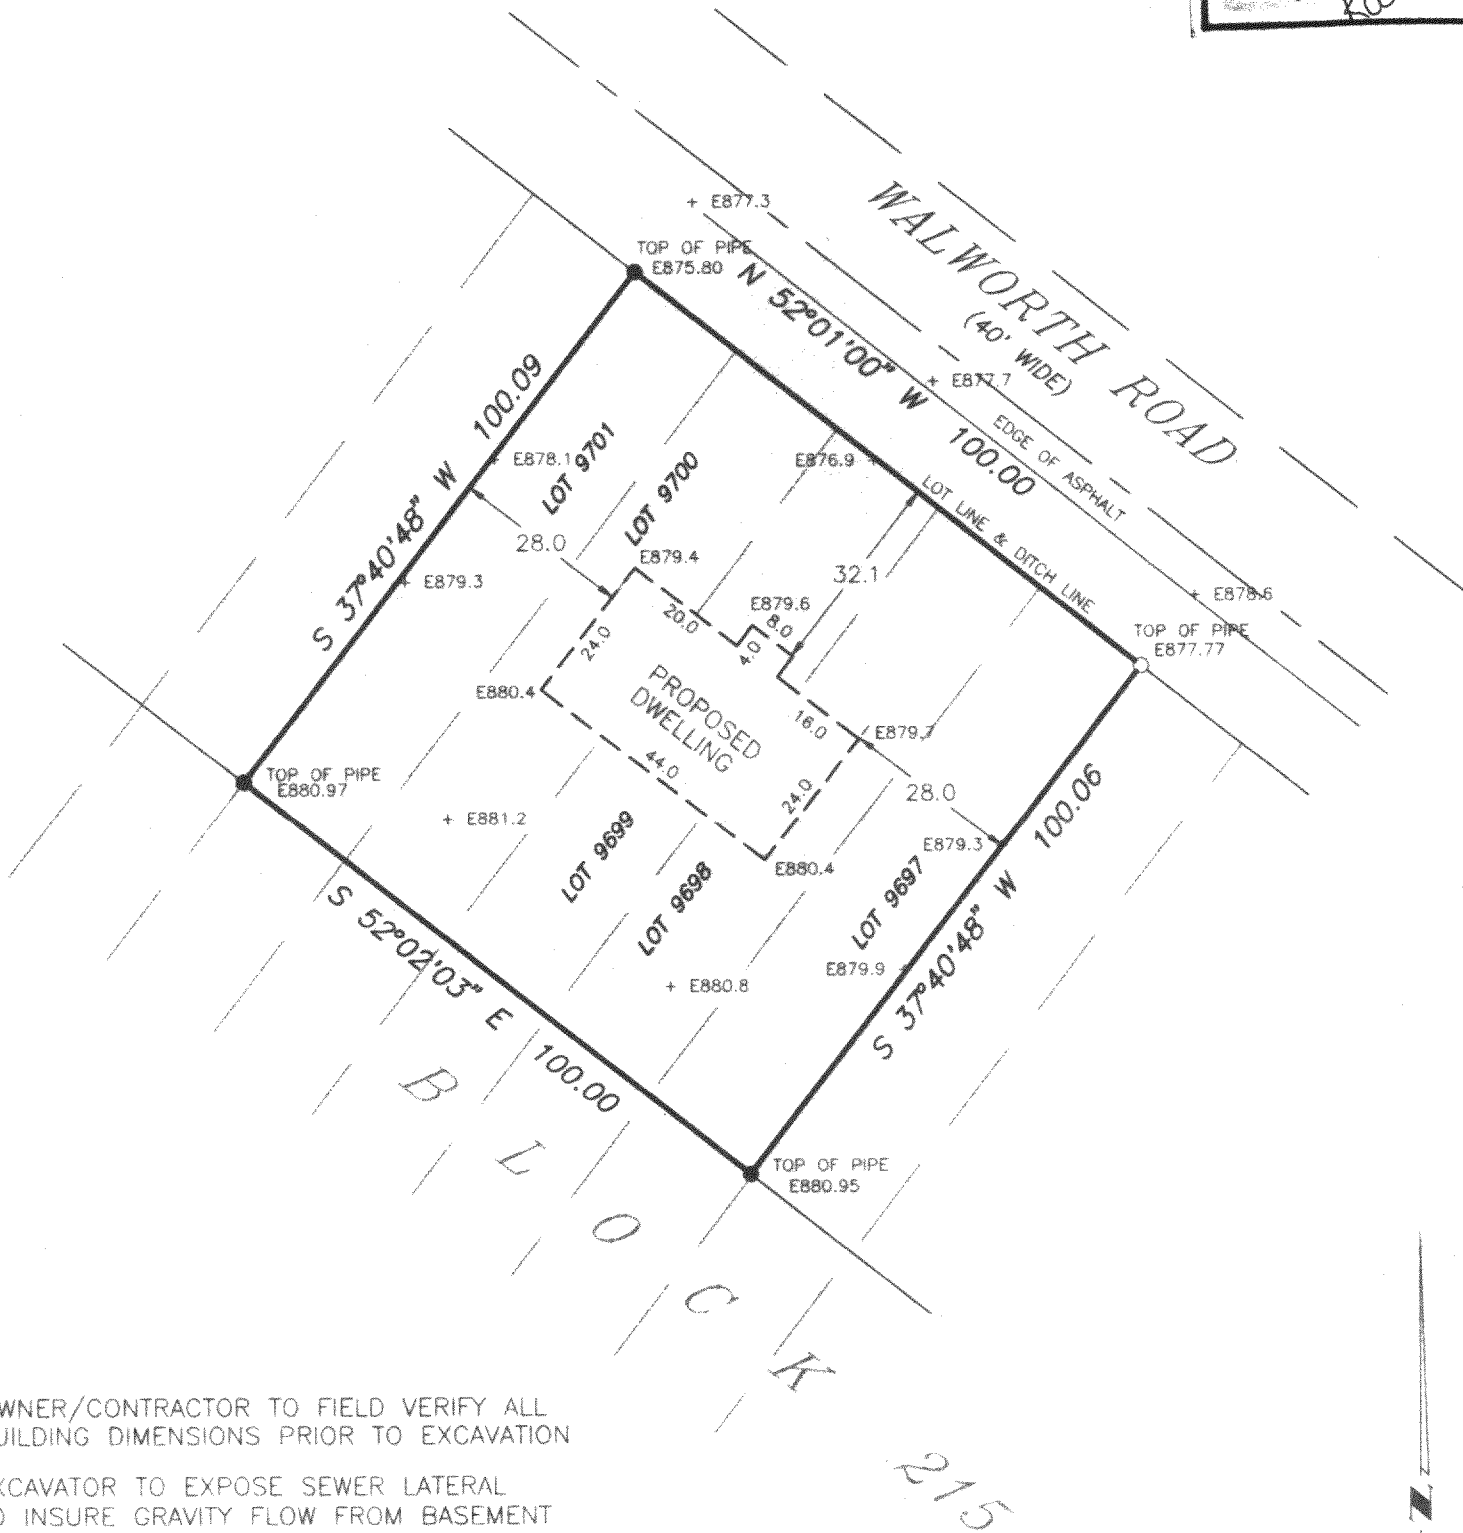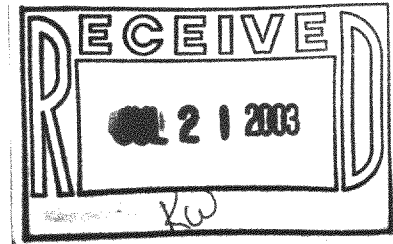

NOTE: OWNER/CONTRACTOR TO FIELD VERIFY ALL
BUILDING DIMENSIONS PRIOR TO EXCAVATION

EXCAVATOR TO EXPOSE SEWER LATERAL
TO INSURE GRAVITY FLOW FROM BASEMENT

LEGEND

- - FOUND IRON PIPE
- - SET IRON PIPE
- () - RECORDED AS
- E = ELEVATIONS BASED ON
SANITARY SEWER DATUM

SCALE: 1" = 30'

I HEREBY CERTIFY THAT I HAVE SURVEYED THE ABOVE DESCRIBED PROPERTY AND THE ABOVE MAP IS A TRUE REPRESENTATION THEREOF
AND SHOWS THE SIZE AND LOCATION OF THE PROPERTY, THE LOCATION OF ALL VISIBLE STRUCTURES AND DIMENSIONS OF ALL PRINCIPAL
BUILDINGS THEREON, BOUNDARY FENCES, APPARENT EASEMENTS, ROADWAY AND VISIBLE ENCROACHMENTS, IF ANY.

THIS SURVEY IS MADE FOR THE PRESENT OWNERS OF THE PROPERTY, AND ALSO THOSE WHO PURCHASE, OR GUARANTEE THE TITLE THEREOF
WITHIN (1) YEAR FROM THE DATE HEREOF.

DATED AT WATERFORD THIS 21st DAY OF APRIL 2003

RECERTIFIED

James B. Foat

MPL-1963C

118-2293