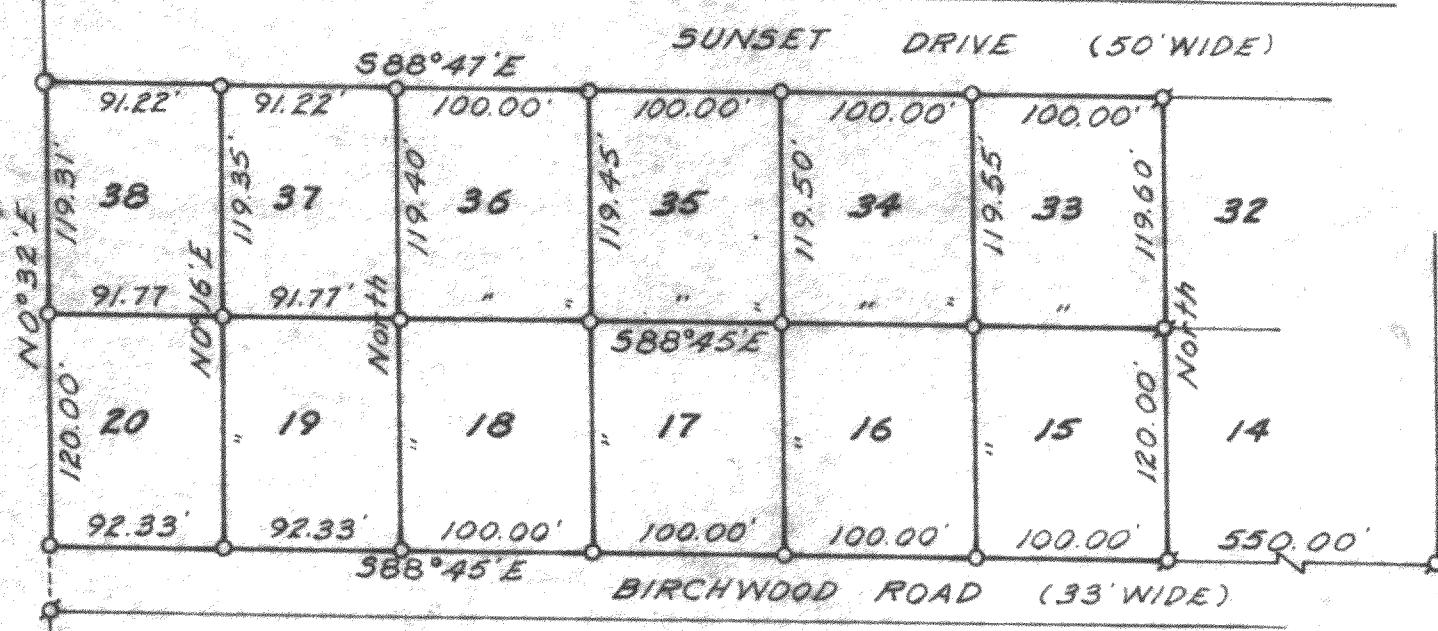


HAROLD H. KOLB

REGISTERED PROFESSIONAL LAND SURVEYOR
LAKE GENEVA, WISCONSIN

HILLSIDE BOULEVARD

Plat of Survey of

Twelve parcels of land located in the "Golf Course" as shown on the recorded plat of Pell Lake Highlands, in the Southeast 1/4 of Section 16, T 1 N, R 18 E, Walworth County, Wisconsin and described as follows; towit:

Lot 15: Commencing at the intersection of the North line of Birchwood Road and the West line of Hillside Boulevard; thence N 88° 45' W 550.00 feet to the place of beginning; thence continue N 88° 45' W 100.00 feet; thence North 120.00 feet; thence S 88° 45' E 100.00 feet; thence South 120.00 feet to the place of beginning.

Lot 16: Commencing at the intersection of the North line of Birchwood Road and the West line of Hillside Boulevard; thence N 88° 45' W 650.00 feet to the place of beginning; thence continue N 88° 45' W 100.00 feet; thence North 120.00 feet; thence S 88° 45' E 100.00 feet; thence South 120.00 feet to the place of beginning.

Lot 17: Commencing at the intersection of the North line of Birchwood Road and the West line of Hillside Boulevard; thence N 88° 45' W 750.00 feet to the place of beginning; thence continue N 88° 45' W 100.00 feet; thence North 120.00 feet; thence S 88° 45' E 100.00 feet; thence South 120.00 feet to the place of beginning.

Lot 18: Commencing at the intersection of the North line of Birchwood Road and the West line of Hillside Boulevard; thence N 88° 45' W 850.00 feet to the place of beginning; thence continue N 88° 45' W 100.00 feet; thence North 120.00 feet; thence S 88° 45' E 100.00 feet; thence South 120.00 feet to the place of beginning.

Lot 19: Commencing at the intersection of the North line of Birchwood Road and the West line of Hillside Boulevard; thence N 88° 45' W 950.00 feet to the place of beginning; thence continue N 88° 45' W 92.33 feet; thence N 0° 16' E 120.00 feet; thence S 88° 45' E 91.77 feet; thence South 120.00 feet to the place of beginning.

Lot 20: Commencing at the intersection of the North line of Birchwood Road and the West line of Hillside Boulevard; thence N 88° 45' W 1042.33 feet to the place of beginning; thence continue N 88° 45' W 92.33 feet; thence N 0° 32' E 120.00 feet; thence S 88° 45' E 91.77 feet; thence S 0° 16' W 120.00 feet to the place of beginning.

N




SCALE: 1"-100'

LEGEND

- IRON PIPE FOUND
- — IRON PIPE PLACED
- — CONCRETE MONUMENT
- × — SPIKE

PL H-367
11 358 11 362
11 368 11 366, 356

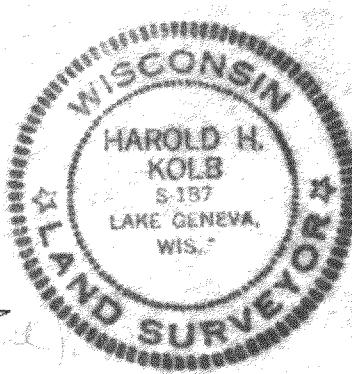

I, HAROLD H. KOLB, DO HEREBY CERTIFY THAT I HAVE SURVEYED THE PROPERTY HEREON DESCRIBED ACCORDING TO THE OFFICIAL RECORDS, AND THAT THE PLAT HEREON IS A CORRECT REPRESENTATION OF THE LOT LINES.

Harold H. Kolb

HAROLD H. KOLB

WISCONSIN REGISTERED LAND SURVEYOR, S-187
DATE August 30, 1968

118-241

F-18-156-A

HAROLD H. KOLB

REGISTERED PROFESSIONAL LAND SURVEYOR
LAKE GENEVA, WISCONSIN

Lot 33: Commencing at the intersection of the North line of Birchwood Road and the West line of Hillside Boulevard; thence N 88° 45' W 550.00 feet; thence North 120.00 feet to the place of beginning; thence N 88° 45' W 100.00 feet; thence North 119.55 feet; thence S 88° 47' E 100.00 feet; thence South 119.60 feet to the place of beginning.

Lot 34: Commencing at the intersection of the North line of Birchwood Road and the West line of Hillside Boulevard; thence N 88° 45' W 650.00 feet thence North 120.00 feet to the place of beginning; thence N 88° 45' W 100.00 feet; thence North 119.50 feet; thence S 88° 47' E 100.00 feet; thence South 119.55 feet to the place of beginning.

Lot 35: Commencing at the intersection of the North line of Birchwood Road and the West line of Hillside Boulevard; thence N 88° 45' W 750.00 feet; thence North 120.00 feet to the place of beginning; thence N 88° 45' W 100.00 feet; thence North 119.45 feet; thence S 88° 47' E 100.00 feet; thence South 119.50 feet to the place of beginning.

Lot 36: Commencing at the intersection of the North line of Birchwood Road and the West line of Hillside Boulevard; thence N 88° 45' W 850.00 feet; thence North 120.00 feet to the place of beginning; thence N 88° 45' W 100.00 feet; thence North 119.40 feet; thence S 88° 47' E 100.00 feet; thence South 119.45 feet to the place of beginning.

Lot 37: Commencing at the intersection of the North line of Birchwood Road and the West line of Hillside Boulevard; thence N 88° 45' W 950.00 feet; thence North 120.00 feet to the place of beginning; thence N 88° 45' W 91.77 feet; thence N 0° 16' E 119.35 feet; thence S 88° 47' E 91.22 feet; thence South 119.40 feet to the place of beginning.

Lot 38: Commencing at the intersection of the North line of Birchwood Road and the West line of Hillside Boulevard; thence N 88° 45' W 1042.33 feet; thence N 0° 16' E 120.00 feet to the place of beginning; thence N 88° 45' W 91.77 feet; thence N 0° 32' E 119.31 feet; thence S 88° 47' E 91.22 feet; thence S 0° 16' W 119.35 feet to the place of beginning.

LEGEND

- - IRON PIPE FOUND
- - IRON PIPE PLACED
- * - CONCRETE MONUMENT
- † - SPIKE

I, HAROLD H. KOLB, DO HEREBY CERTIFY THAT I HAVE SURVEYED THE PROPERTY HEREON DESCRIBED ACCORDING TO THE OFFICIAL RECORDS, AND THAT THE PLAT HEREON IS A CORRECT REPRESENTATION OF THE LOT LINES.

Harold H. Kolb

HAROLD H. KOLB

WISCONSIN REGISTERED LAND SURVEYOR, S-187

DATE AUGUST 30, 1968

118-241