
048147 048147S1.DWG

DEGEN-FOAT SURVEYING LLC

100 SOUTH SECOND STREET WATERFORD, WISCONSIN (262)534-5404 (FAX)534-2022

PLAT OF SURVEY

LOT 2, BLOCK 1 OF PART ONE OF FIRST ADDITION TO JEFFERSON ISLAND SUBDIVISION, PART OF THE SOUTHEAST 1/4 OF SECTION 13, TOWN 1 NORTH, RANGE 18 EAST OF THE FOURTH PRINCIPAL MERIDIAN, TOWN OF BLOOMFIELD, WALWORTH COUNTY, WISCONSIN.

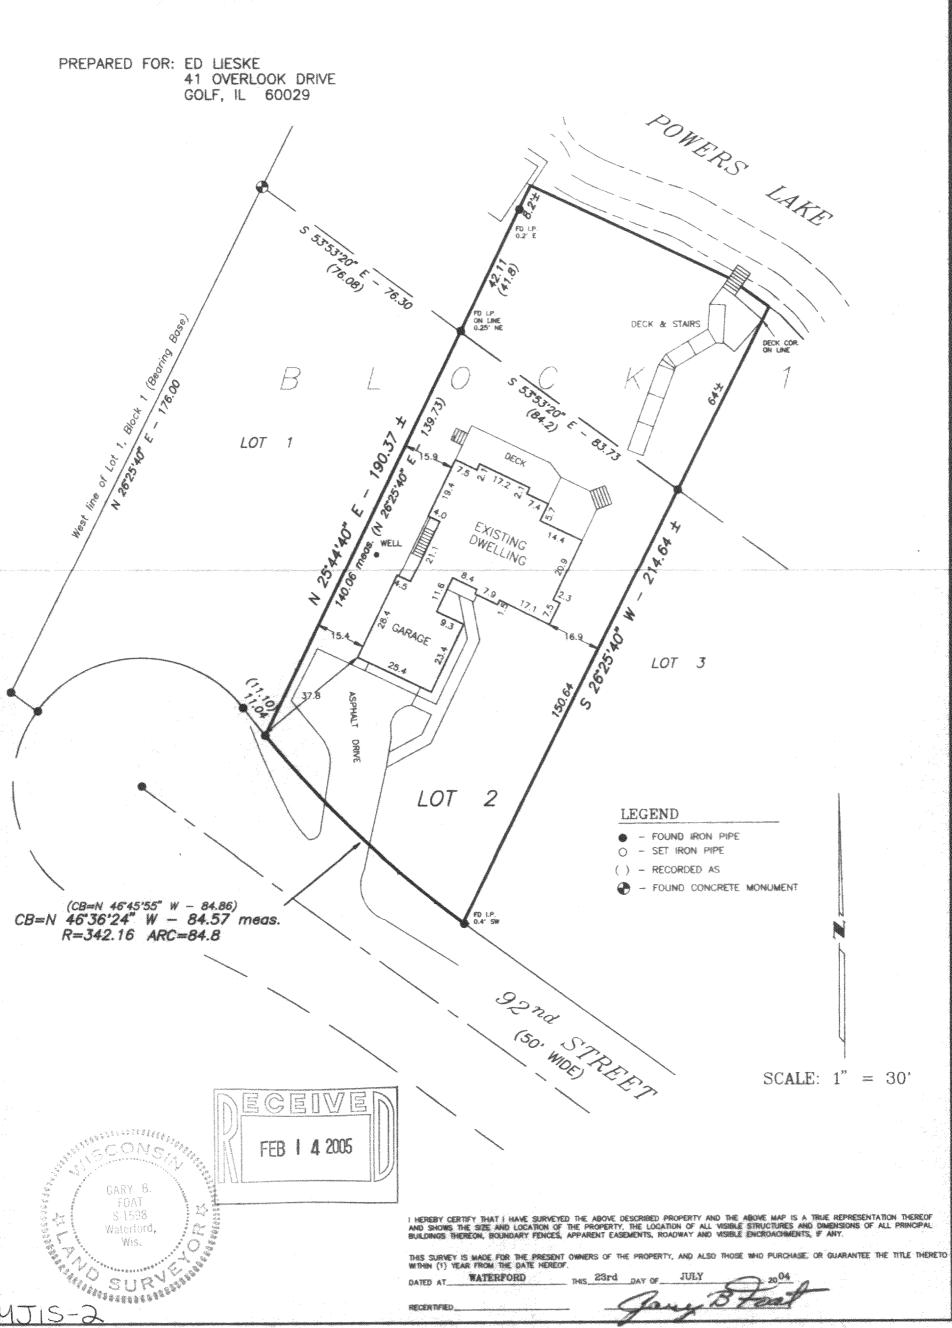

RECENTIFIED