DEGEN-FOAT SURVEYING LLC

100 SOUTH SECOND STREET WATERFORD, WISCONSIN

(262)534-5404


(FAX)534-2022

PLAT OF SURVEY

LOT 9, LAKE GROVE SUBDIVISION, LOCATED IN SECTION 13, TOWN 1 NORTH, RANGE 18 EAST, TOWNSHIP OF BLOOMFIELD, WALWORTH COUNTY, WISCONSIN.

* REFER TO CURRENT TITLE REPORT FOR EASEMENTS, RESTRICTIONS OR COVENANTS OF RECORD THAT MAY AFFECT THIS LAND *

SURVEY PREPARED FOR: LAKE AREA BUILDERS 348 STOHR AVENUE TWIN LAKES, WI 53181

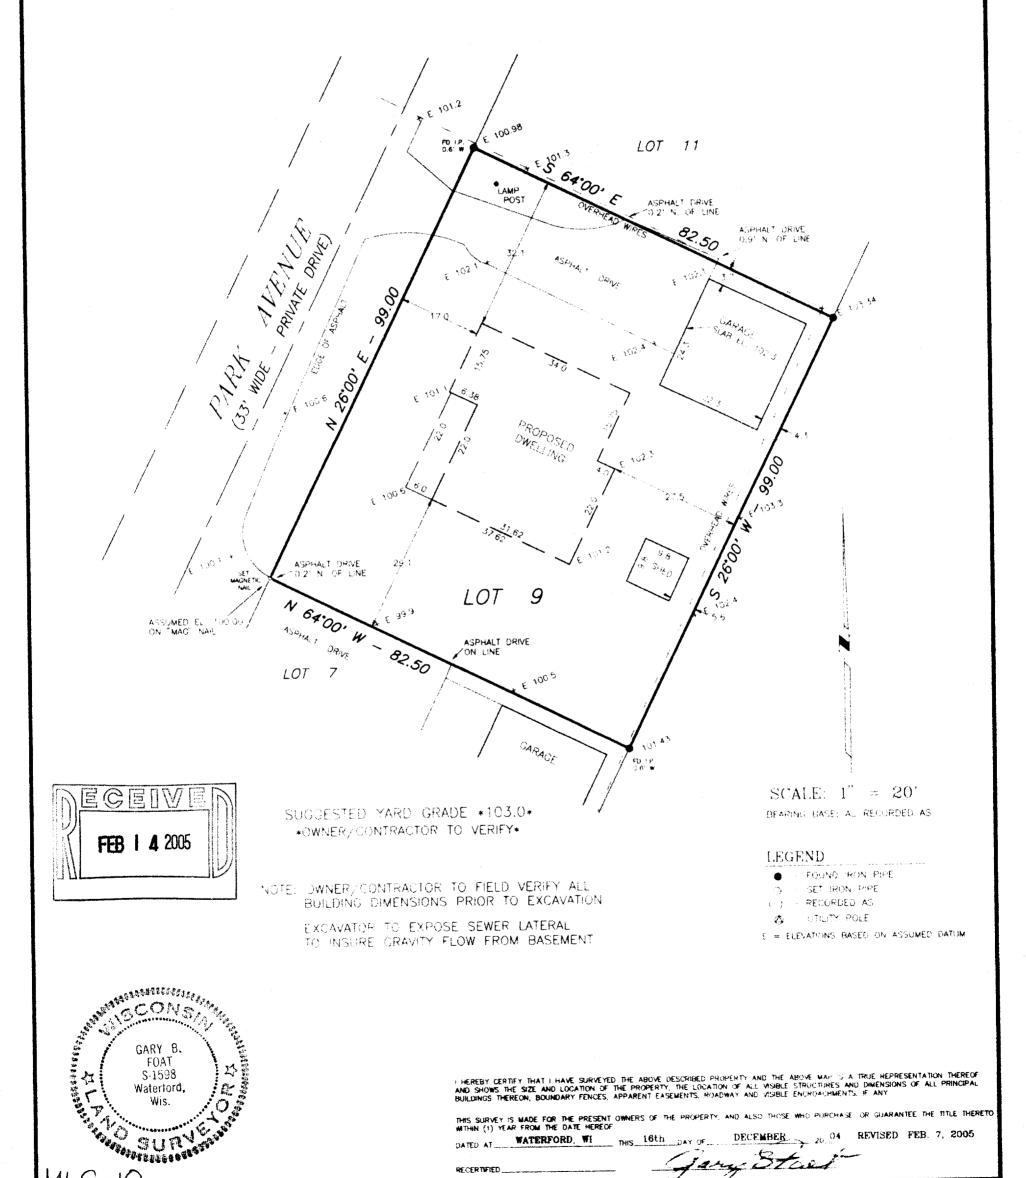

DATED AT WATERFORD, WI

RECERTIFIED_

THIS 16th DAY OF DECEMBER 20,04 REVISED FEB. 7, 2005

THIS SURVEY IS MADE FOR THE PRESENT OWNERS OF THE PROPERTY, AND ALSO THOSE WHO PURCHASE OR GUARANTEE THE TITLE THERETO WITHIN (1) YEAR FROM THE DATE HEREOF.