DEGEN-FOAT SURVEYING LLC

100 SOUTH SECOND STREET WATERFORD, WISCONSIN

(262)534-5404

(FAX)534-2022


PLAT OF SURVEY

LOTS 9833 THRU 9842, BLOCK 216 OF SECTION 7 OF PELL LAKE, A SUBDIVISION LOCATED IN THE NORTHEAST 1/4 OF SECTION 21, TOWN 1 NORTH, RANGE 18 EAST, TOWNSHIP OF BLOOMFIELD, COUNTY OF WALWORTH AND STATE OF WISCONSIN.

SURVEY PREPARED FOR: JOHN KRUMPEN

10102 WILLIAM STREET

RICHMOND, IL 60071

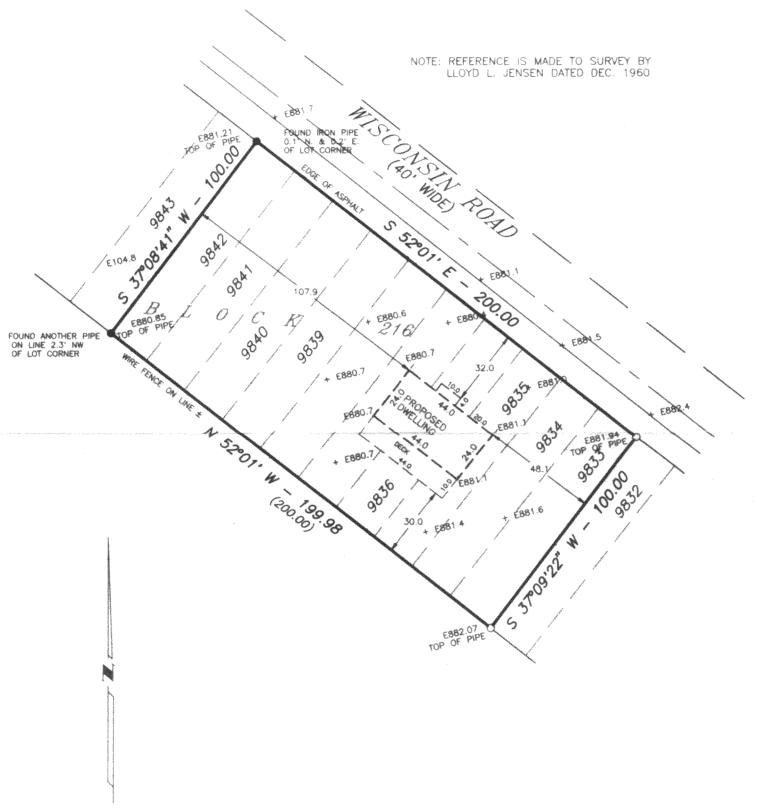

SCALE: 1'' = 40'BEARING BASE: AS RECORDED AS.

NOTE: OWNER/CONTRACTOR TO FIELD VERIFY ALL BUILDING DIMENSIONS PRIOR TO EXCAVATION

EXCAVATOR TO EXPOSE SEWER LATERAL TO INSURE GRAVITY FLOW FROM BASEMENT


LEGEND

● - FOUND IRON PIPE

O - SET IRON PIPE

*-- - FENCE () - RECORDED AS

E = ELEVATIONS BASED ON MEAN SEA LEVEL DATUM

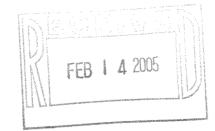

I HERBY CERTIFY THAT I HAVE SURVEYED THE ABOVE DESCRIBED PROPERTY AND THE ABOVE MAP IS A TRUE REPRESENTATION THEREOF AND SHOWS THE SIZE AND LOCATION OF THE PROPERTY, THE LOCATION OF ALL VISIBLE STRUCTURES AND DIMENSIONS OF ALL PRINCIPAL BUILDINGS THEREON, BOUNDARY FENCES, APPARENT EASEMENTS, ROADWAY AND VISIBLE ENCROACHMENTS, IF ANY.

THIS SURVEY IS MADE FOR THE PRESENT OWNERS OF THE PROPERTY, AND ALSO THOSE WHO PURCHASE, OR GUARANTEE THE TITLE THERETO WITHIN (1) YEAR FROM THE DATE HEREOF

DATED AT WATERFORD, WI

THIS 27th DAY OF

RECERTIFIED