
## PLAT OF SURVEY -OF-

PROPOSED GARAGE WAS STAKED ON ACTUAL CORNERS WITH 7 FOOT CONTROL ON THE SOUTHWESTERLY GARAGE LINE. THE CONTRACTOR WILL BE RESPONSIBLE TO FIELD VERIFY ALL STAKES FOR LOCATION AND DIMENSION PRIOR TO CONSTRUCTION. IF ANY DISCREPANCIES OCCUR NOTIFY THIS OFFICE AT ONCE.

LOTS 6577 THRU 6581, BLOCK 143, PELL LAKE SECTION 4 SUBDIVISION, ACCORDING TO THE RECORDED PLAT THEREOF. SAID LAND BEING IN THE TOWN OF BLOOMFIELD, COUNTY OF WALWORTH, STATE OF WISCONSIN.

SURVEY FOR: BETH BURI

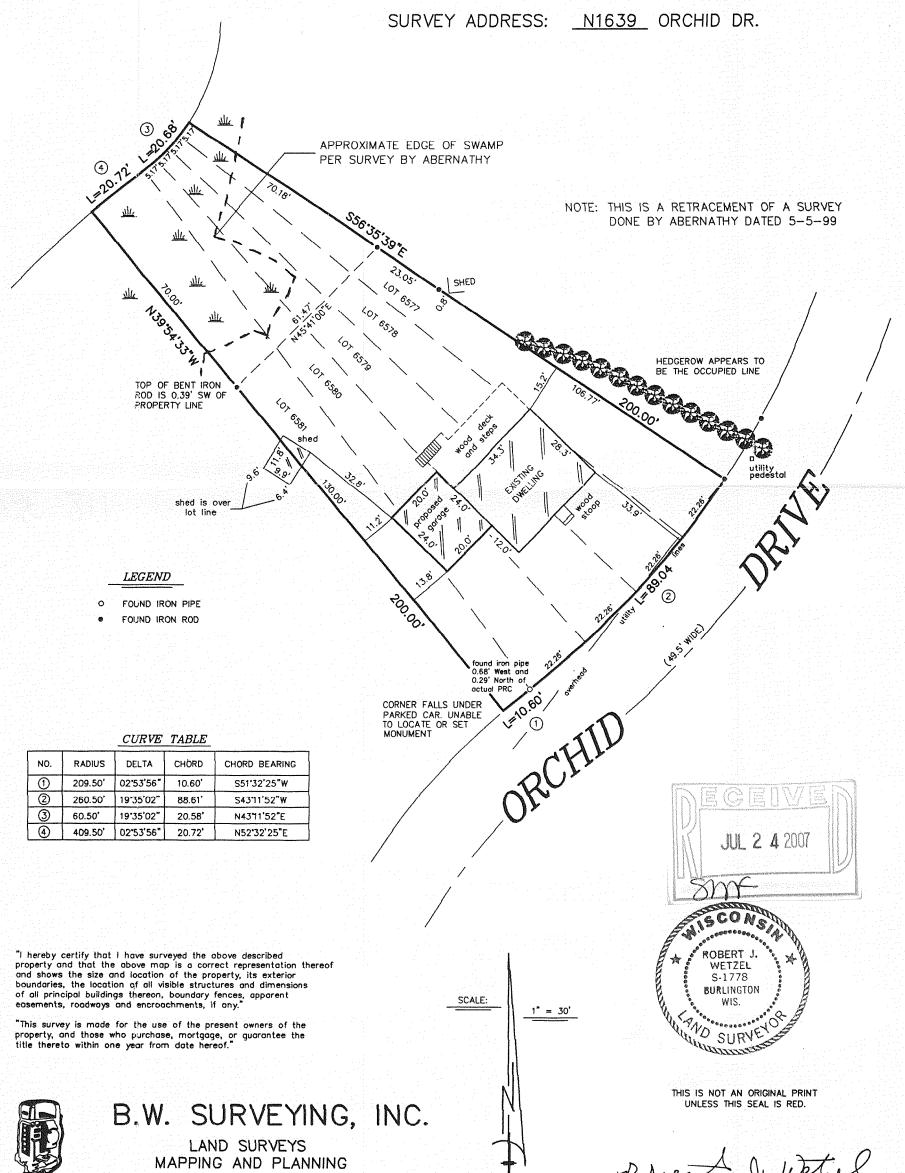



LAND SURVEYS
MAPPING AND PLANNING
412 N. PINE STREET
BURLINGTON, WI 53105
(262)-767-0225

ROBERT J. WETZEL

7344

MAY 16, 2007 DATE

JOB NUMBER

MPL-1437