PREPARED FOR BOB JOHNSON W1146 PÓINSETTIA RD. GENOA CITY WI. 53128

PLAT SURVEY 0F


-OF-

LOTS 9102 THRU 9106 AND LOTS 9157 AND 9158 BLOCK 155, PELL LAKE SUBDIVISION. LOCATED IN TOWN 1 NORTH. RANGE 18 EAST, WALWORTH COUNTY, WISCONSIN.

KROTT SURVEYING INC. N3705 WILLOW BEND LANE LAKE GENEVA WI. 53147 PHONE # (262)248-3697 FAX # (262)249-0639

HAWK ROAD C.L.

(40' WIDE)

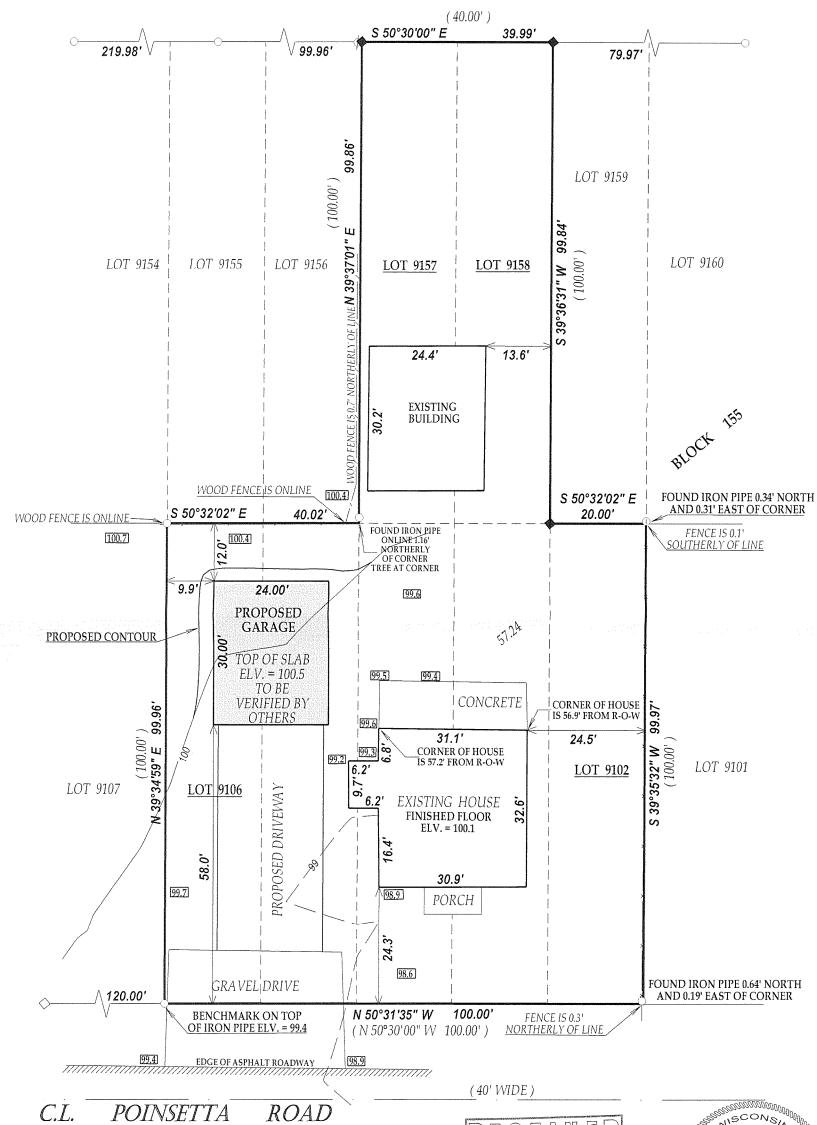

LEGEND

FOUND IRON PIPE

C.L.

POINSETTA

FOUND IRON BAR

SET IRON BAR

POWER POLE

XXXXI SPOT ELV.

RECORDED AS

JOB # 09-037

TAX1D # MPL01841




20 40

"I hereby certify that I have surveyed the above described property and that the above map is a true representation thereof and shows the size and location of all visible structures, apparent easements and encroachments This survey is made for the present owners of the property, and those who purchase, mortgage, or guarentee the title thereto, within one year from

MAY 2 2 2009

60

BEARINGS REFRENCED TO THE RECORD PLAT

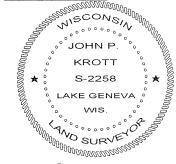

JOHN KROTT S - 2258 Wisconsin Registered Land Surveyor (original if signed in red) DATED THIS 29th DAY OF APRIL 2009.

