PREPARED FOR MYLES SWANSON PO. BOX 321 PELL LAKE WI. 53157

(XX) RECORDED AS

TAX ID # MPL00063


JOB # 10-012

OF **SURVEY** PLAT

-OF-

LOTS 287, 288, 289, 290 AND 291, IN BLOCK 7 IN SECTION 1 OF PELL LAKE SUBDIVISION, LOCATED IN TOWN 1 NORTH, RANGE 18 EAST, TOWN OF BLOOMFIELD, COUNTY OF WALWORTH AND STATE OF WISCONSIN.

Krott Surveying inc. N3705 WILLOW BEND LANE LAKE GENEVA WI. 53147 PHONE # (262)248-3697 FAX # (262)249-0639

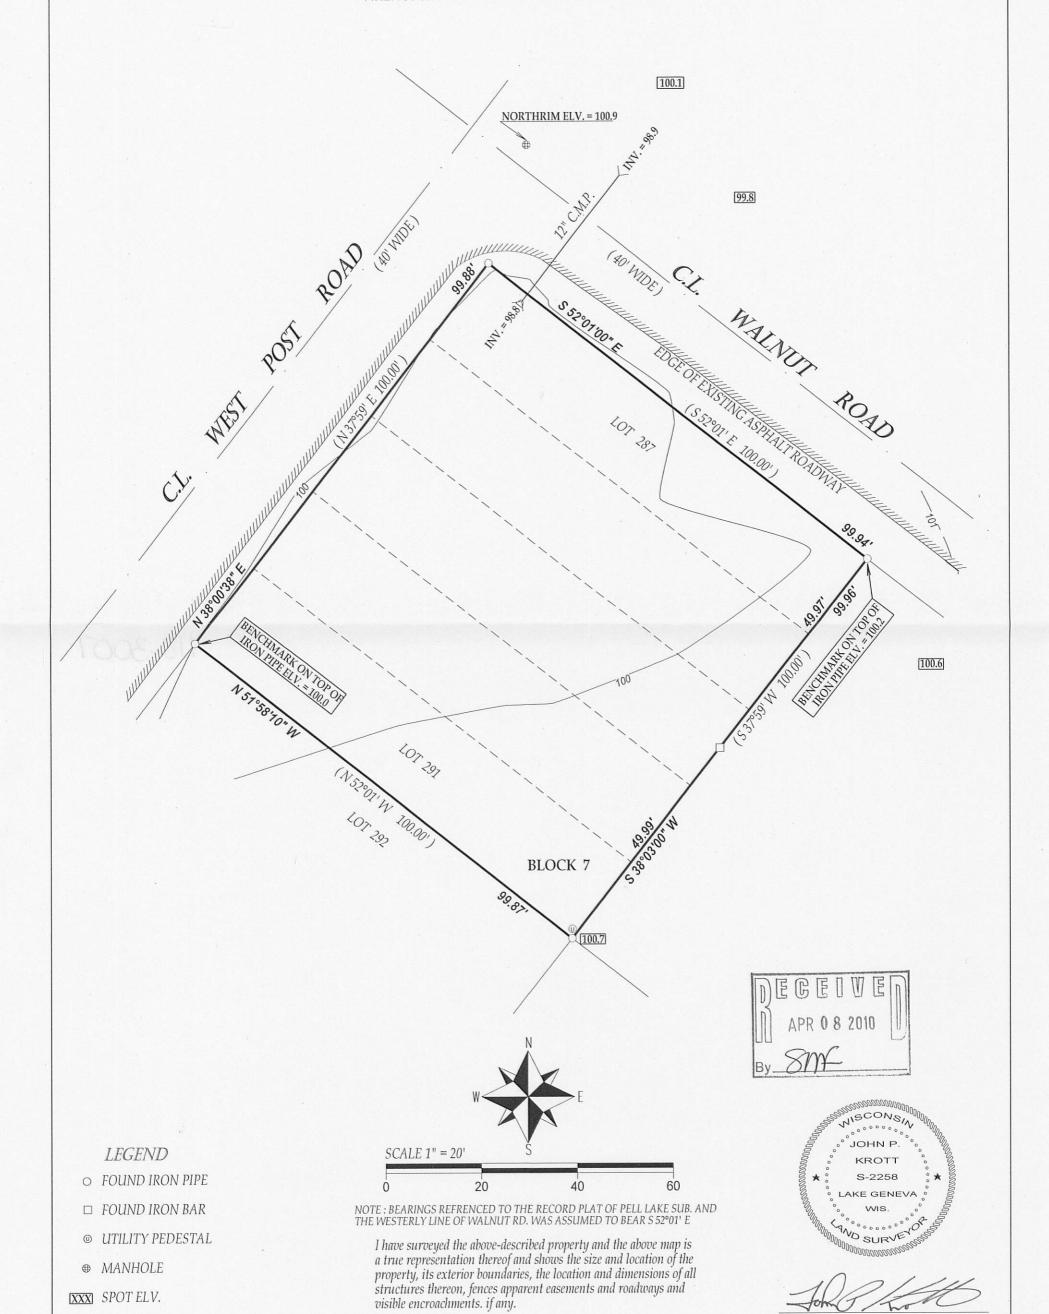

This survey is made for the exclusive use of the present owners of the property, and also those who puchase, mortgage, or insure the title therto within one (1) year from date hereof; and as to them I warrant the accuracy of said survey map.

-300

JOHN KROTT S - 2258 Wisconsin Registered Land Surveyor (original if signed in red) DATED THIS 25th DAY OF JANUARY 2010.