

PLAT OF SURVEY



-OF-

KROTT SURVEYING INC.

N3705 WILLOW BEND LANE
LAKE GENEVA WI. 53147
PHONE # (262)248-3697
FAX # (262)249-0639



PREPARED FOR:
NICK WALKEY
KA CARPENTRY
W1320 HIGHLAND BLVD.
GENOA CITY, WI 53128

LOTS 9723 THROUGH 9727 IN BLOCK 214 OF SECTION 7 OF PELL LAKE
A SUBDIVISION LOCATED IN SECTION 21, TOWN 1 NORTH, RANGE 18
EAST OF THE FOURTH PRINIPAL MERIDIAN. SAID LAND BEING IN THE
TOWN OF BLOOMFIELD, COUNTY OF WALWORTH AND STATE OF
WISCONSIN.

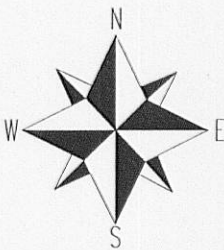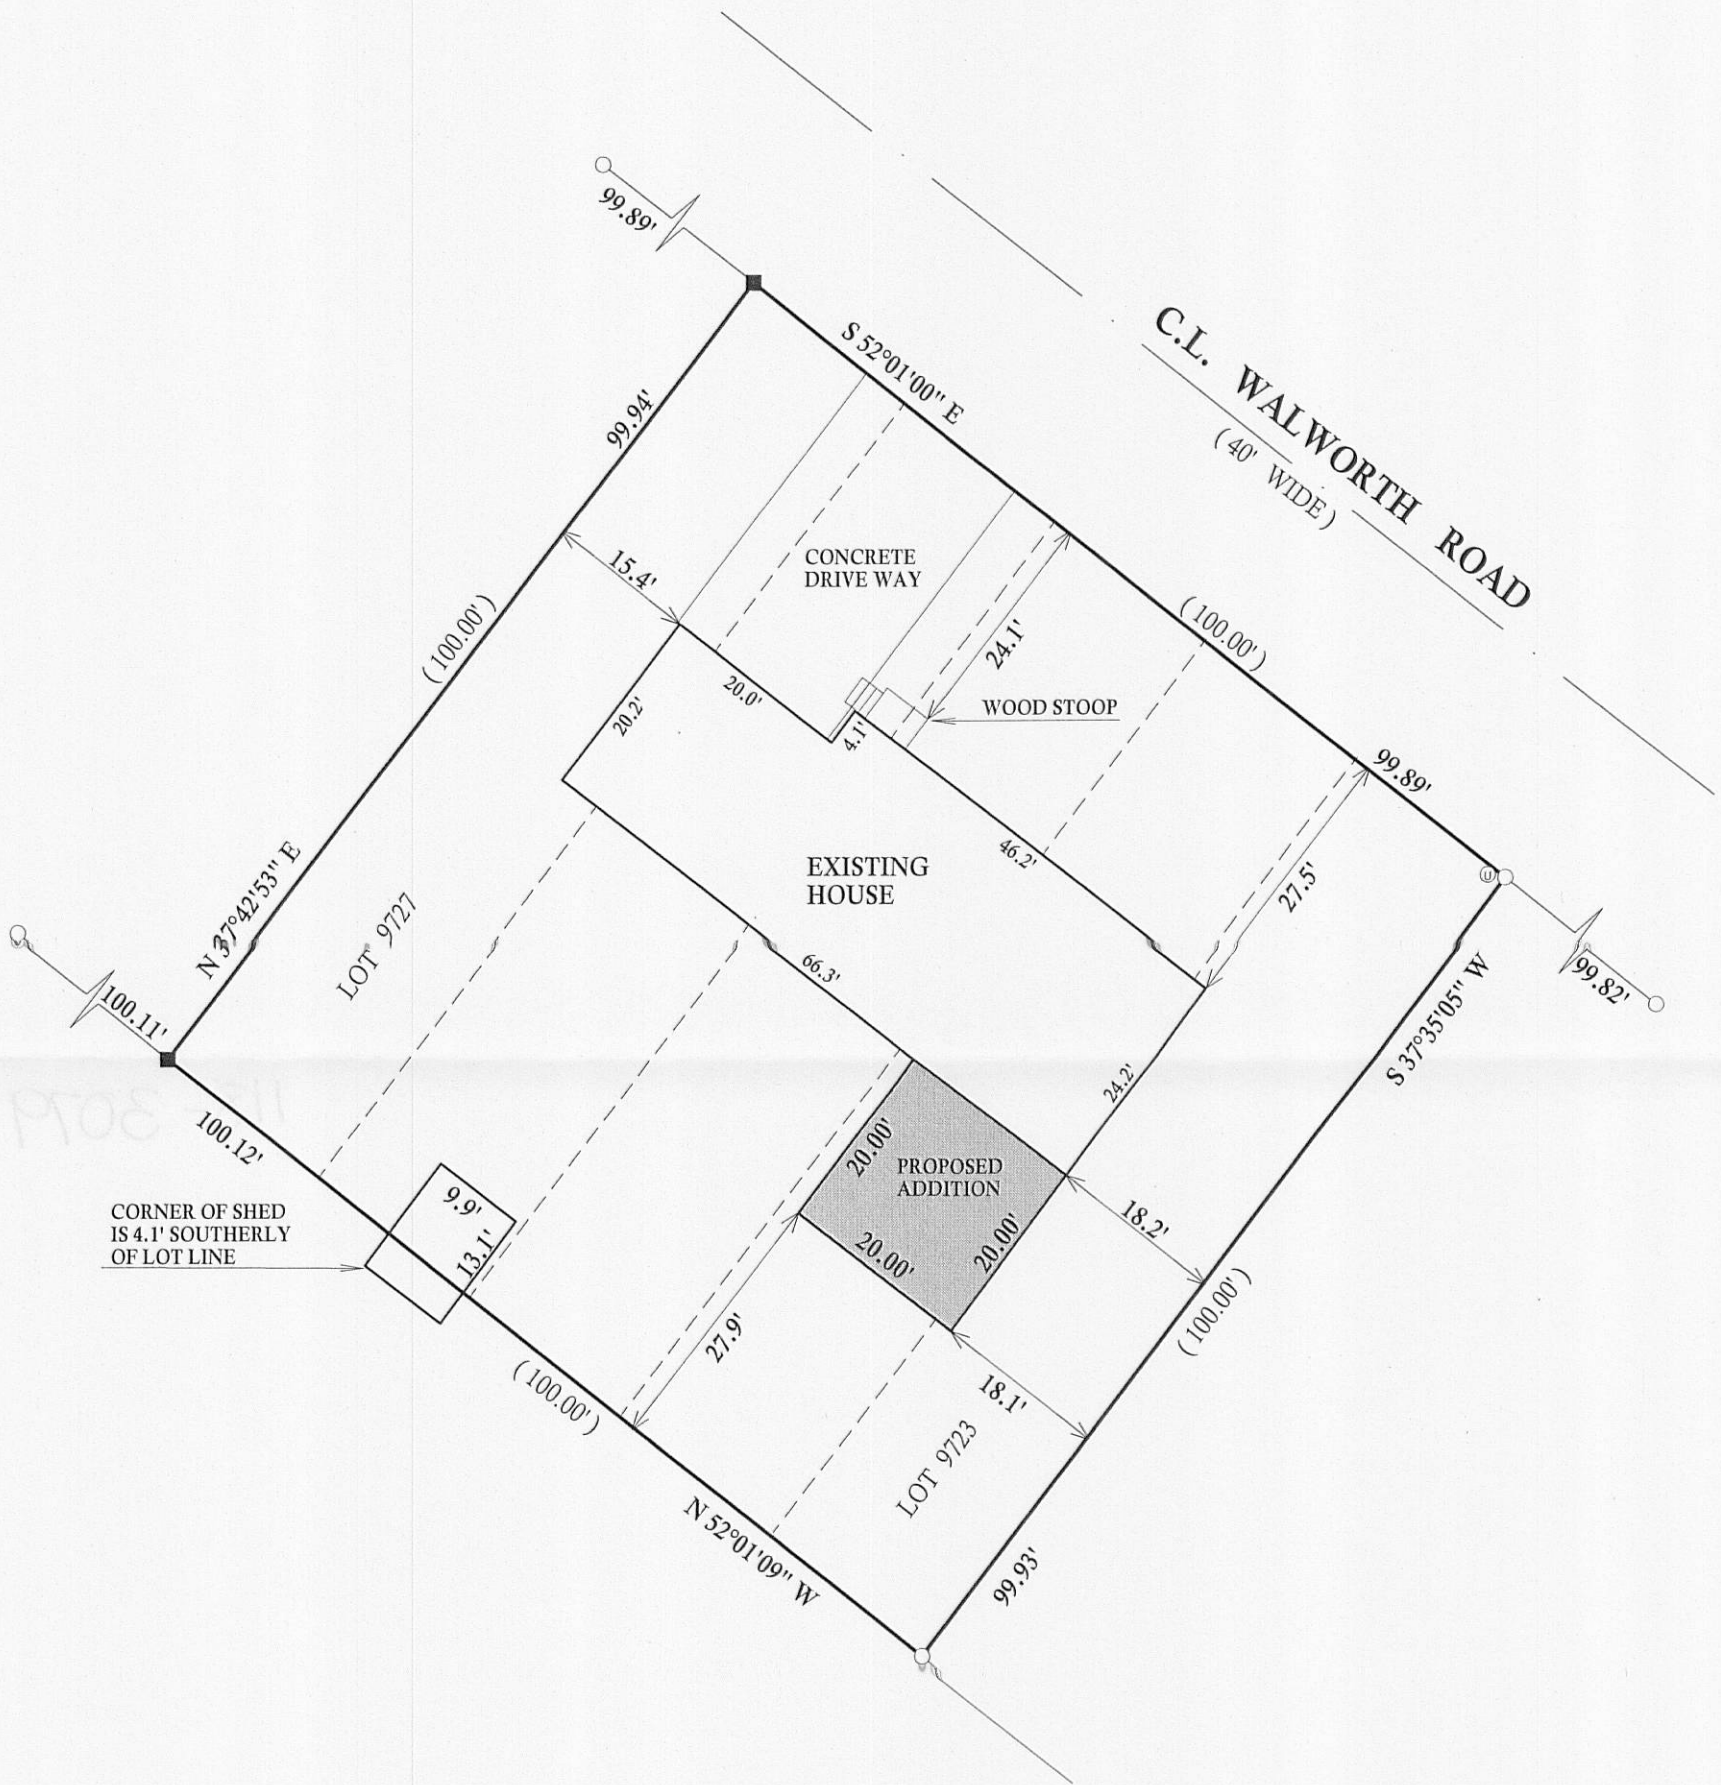

SCALE 1" = 20'

BEARINGS REFERENCED TO THE RECORD
PLAT OF PELL LAKE

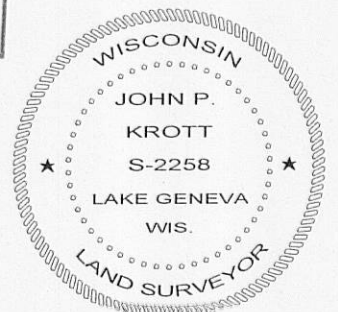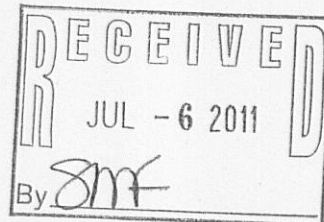

DATED THIS 13th, DAY OF JUNE, 2011

John P. Krott

JOHN KROTT S - 2258
Wisconsin Registered Land Surveyor
(original if signed in red)

LEGEND

- ⊙ UTILITY PEDESTAL
- FOUND IRON PIPE
- FOUND IRON BAR
- SET IRON BAR

(XX) RECORDED AS

JOB # 11-089 TAX ID # MPL 01971

I have surveyed the above-described property and the above map is a true representation thereof and shows the size and location of the property, its exterior boundaries, the location and dimensions of all structures thereon, fences apparent easements and roadways and visible encroachments, if any.

This survey is made for the exclusive use of the present owners of the property, and also those who purchase, mortgage, or insure the title thereto within one (1) year from date hereof; and as to them I warrant the accuracy of said survey map.

118-3079