## AMBIT LAND SURVEYING

P. O. Box 42 Bassett, Wisconsin 53101 Licensed Professionals in both Illinois & Wisconsin

## PLAT OF SURVEY

OF


PHONE:

262-537-4874

FAX: EMAIL: 262-537-4221 ambit@tds.net

Lots 1263 through 1270, Block 21 of PELL LAKE ADDITION, being a subdivision in the West Half of the Southeast Quarter of Section 14, and in the North Half of the Northwest Quarter of Section 23, Township 1 North, Range 18 East of the 4th Principal Meridian, Village of Bloamfield, County of Walworth and State of Wisconsin.

PARCEL IDENTIFICATION NO.: &PLA 00259

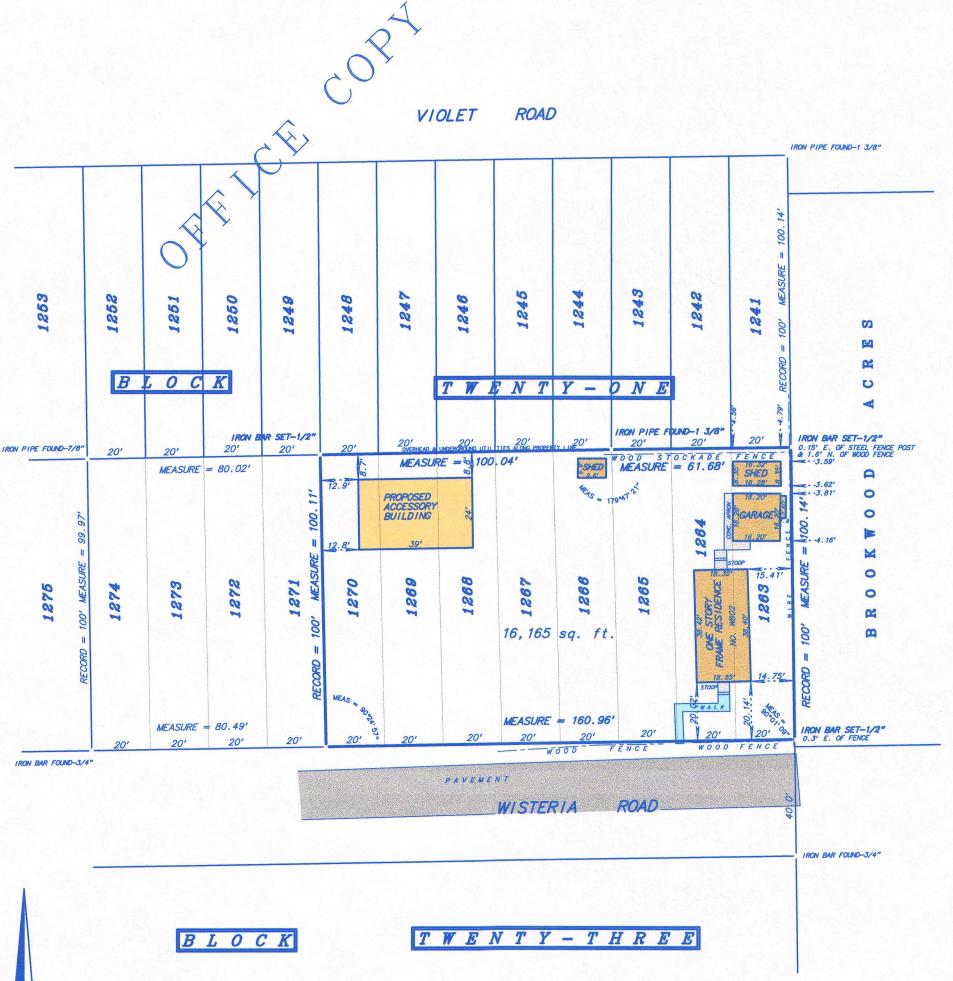



NOT TO SCALE

SCALE: 1 inch = 30 feet

ORDERED BY: C. Schuren / Wick Buildings

JOB NO.: 13138



Fieldwork completed on and date of certification: October 29, 2013

I hereby certify that I have surveyed the above described property and the above plat is a true representation thereof and shows the size and location of the property, its exterior boundaries, the location and dimensions of all visible structures thereon, boundary fences, apparent easements and roadways and visible encroachments, if any.

This survey is made for the exclusive use of the present owners of the property, and also those who purchase, mortgage or guarantee the title thereto within ONE YEAR from the date hereof.

Dated at Bassett, Wisconsin this \_\_\_\_\_ day of \_\_\_\_\_ 2013.

Mark A Bolander

Mark A. Bolender Wisconsin Professional Land Surveyor 1784

8PLA-259 118-3201