
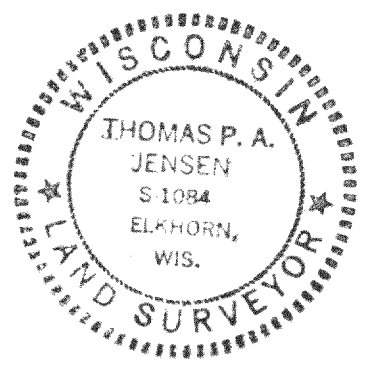


House

PELL LAKE

PARK AREA

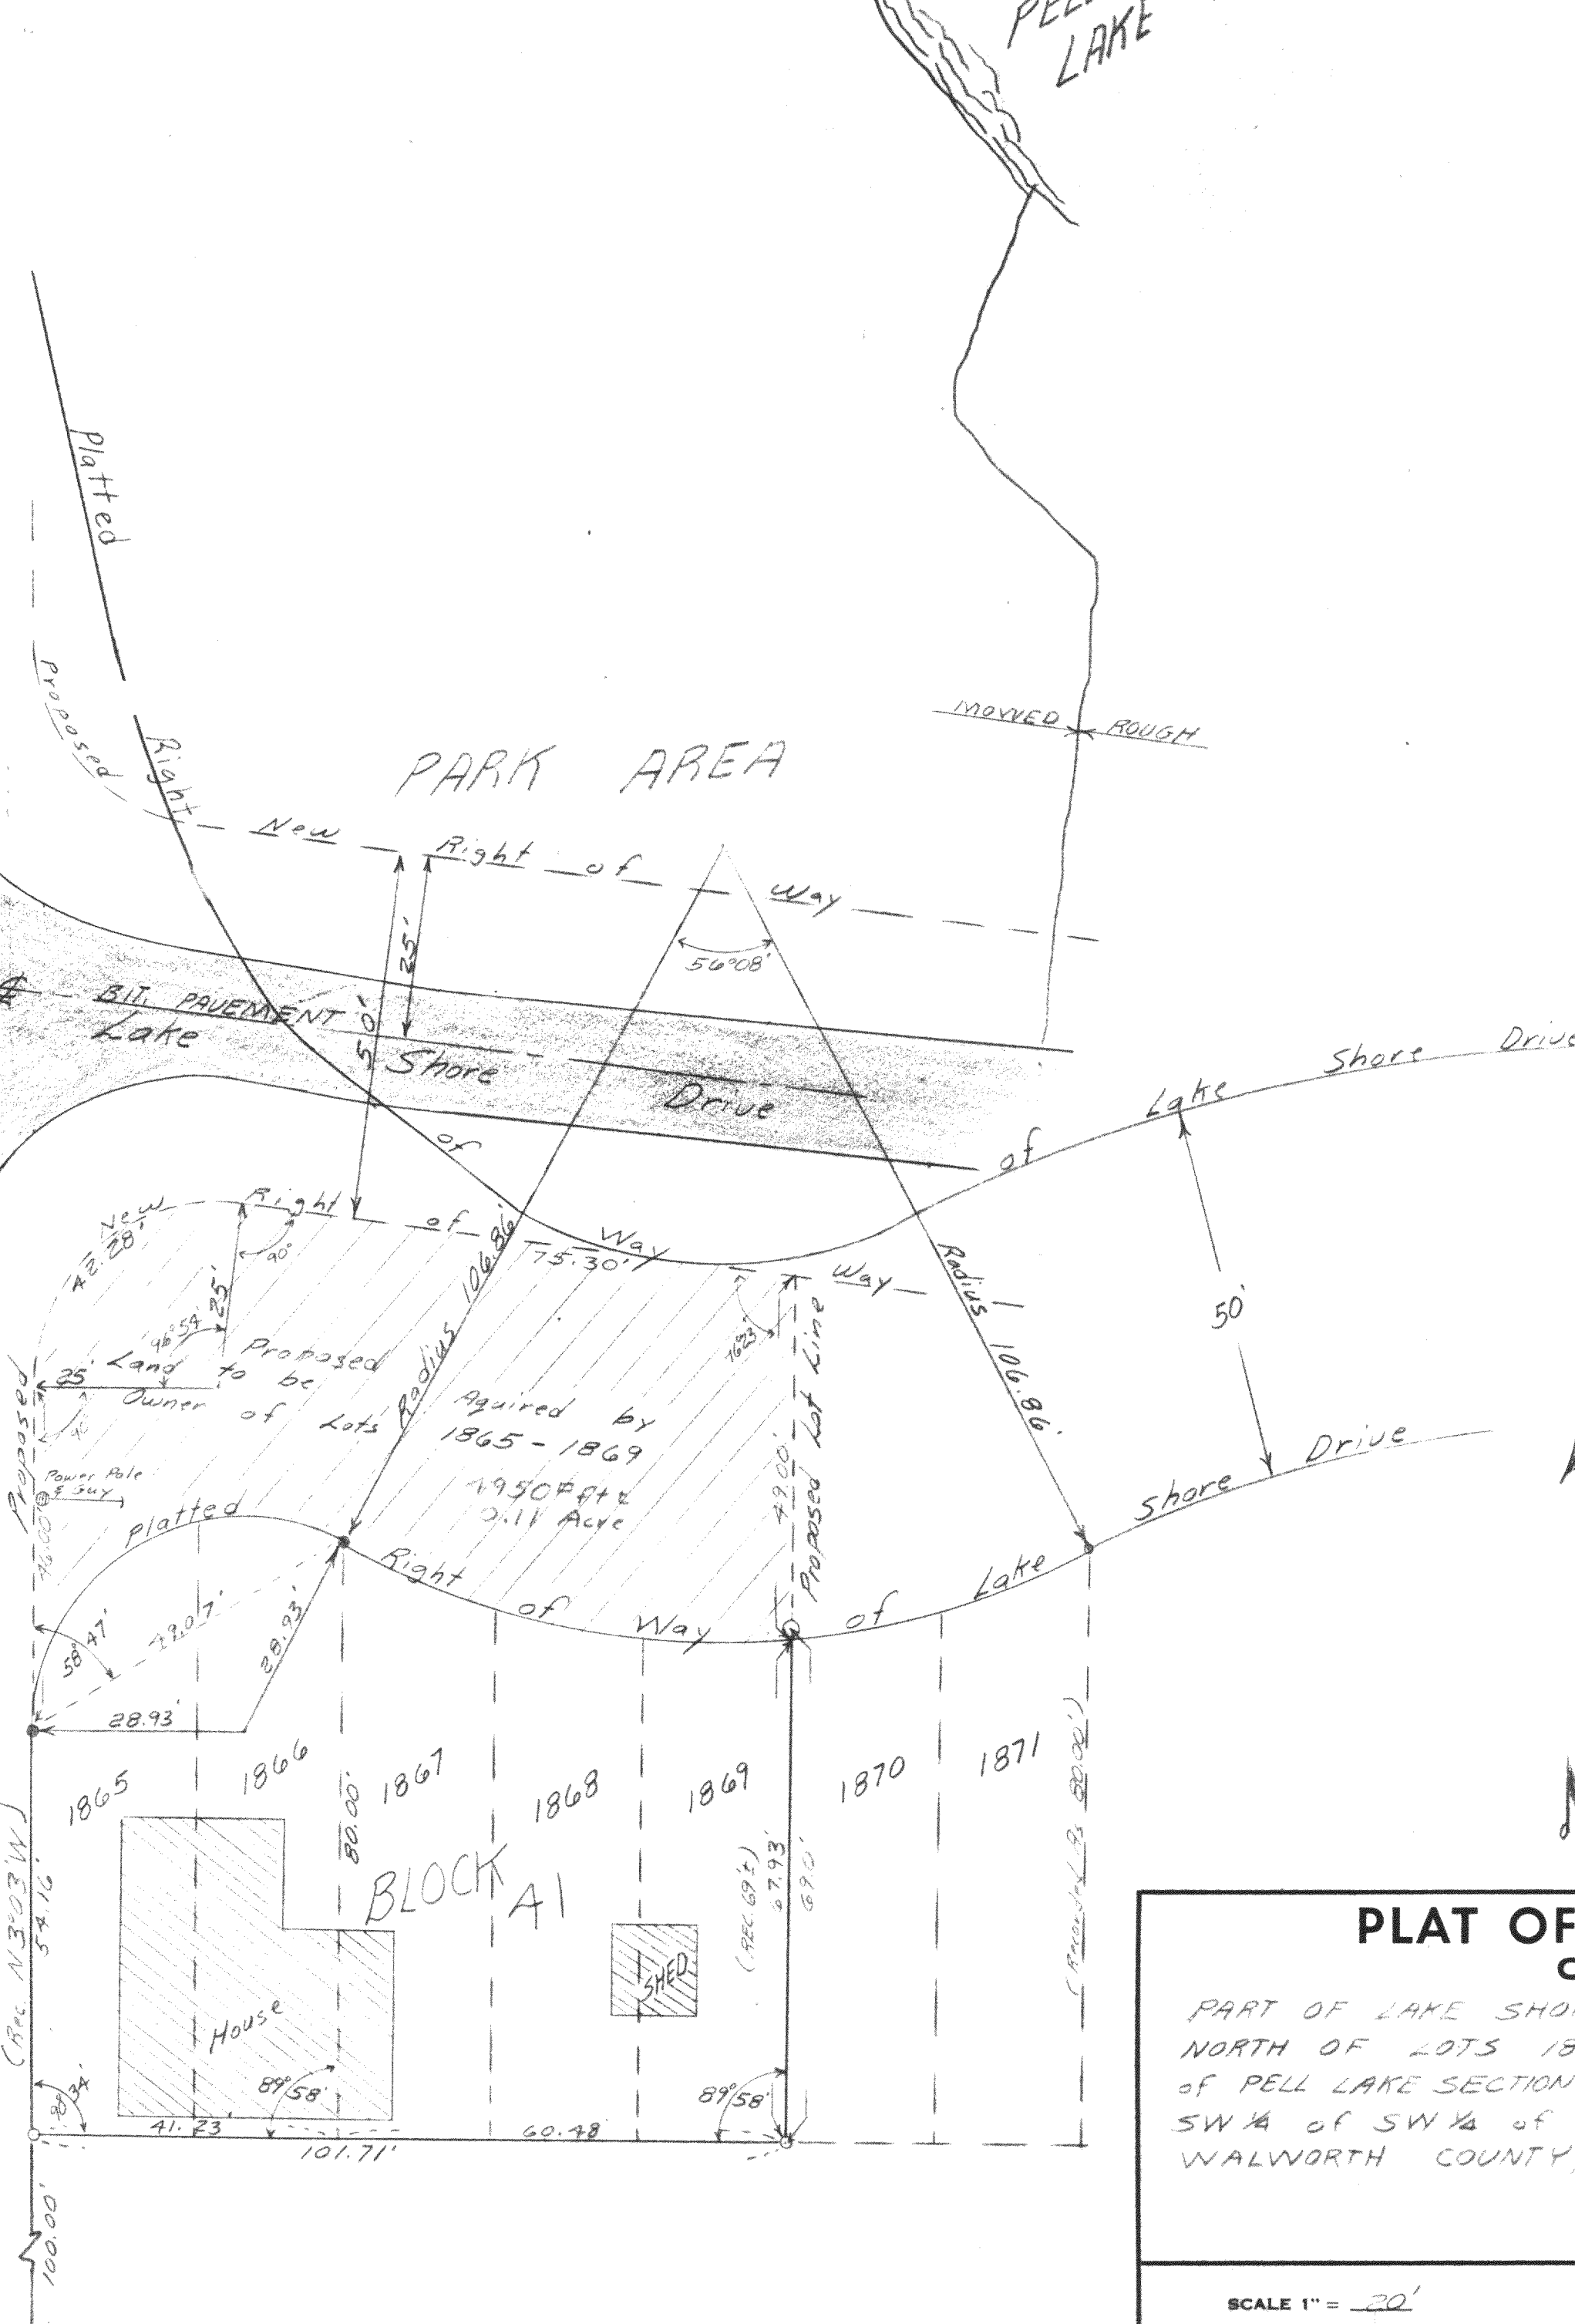

**PLAT OF SURVEY**  
OF

PART OF LAKE SHORE DRIVE LOCATED NORTH OF LOTS 1865-1869 of BLOCK 41 of PELL LAKE SECTION 1, LOCATED IN THE SW 1/4 of SW 1/4 of SEC. 15, T. 1N., R. 18E. WALWORTH COUNTY, WISCONSIN

*Thomas P. A. Jensen*  
SURVEYOR

SCALE 1" = 20'

DATE 23 July 1975

118-518

118-94