



KOLB LAND CONSULTING, INC.
LAND SURVEYING • SUBDIVIDING • LAND PLANNING

LAKE GENEVA, WISCONSIN 53147

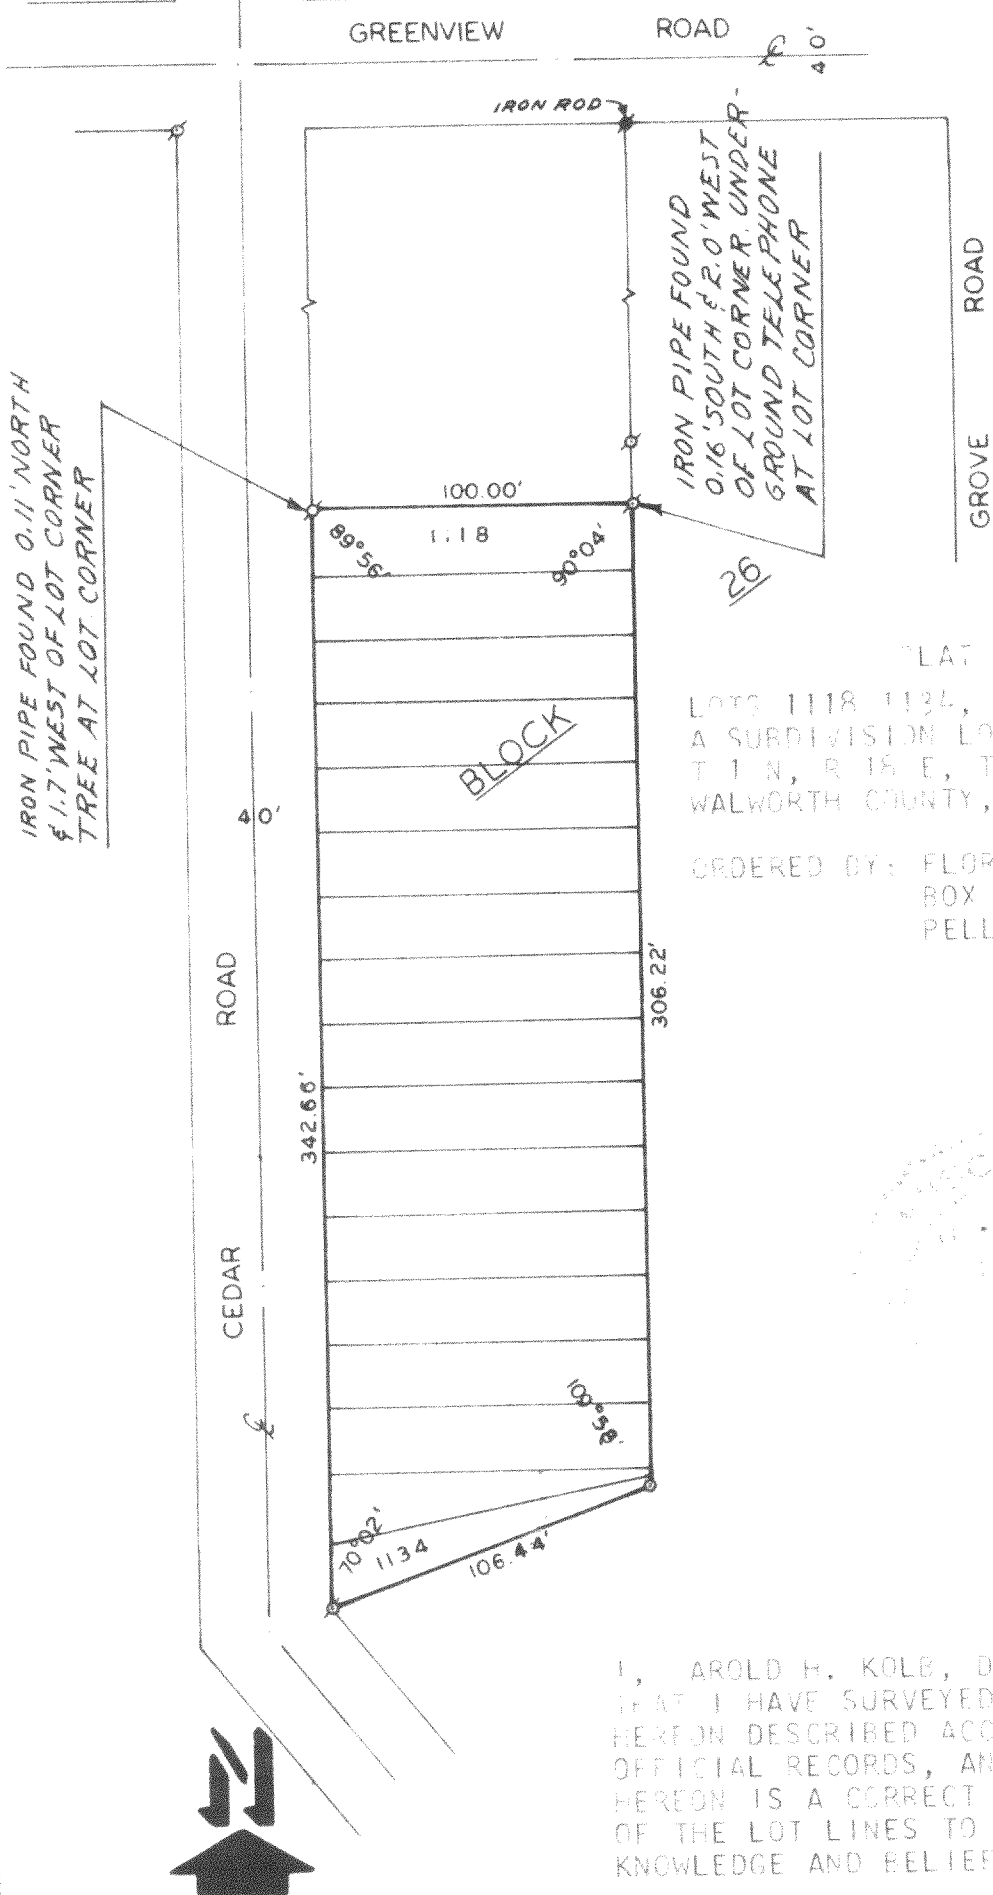

PLAT OF SURVEY OF
LOTS 1118, 1134, BLOCK 26, PELL LAKE,
A SUBDIVISION LOCATED IN SECTION 21,
T 1 N, R 18 E, TOWN OF BLOOMFIELD,
WALWORTH COUNTY, WISCONSIN.

ORDERED BY: FLORENCE RICHARDS
BOX 188
PELL LAKE, WI. 53157

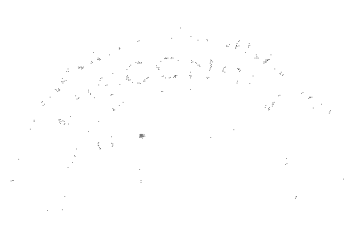

I, HAROLD H. KOLB, DO HEREBY CERTIFY
THAT I HAVE SURVEYED THE PROPERTY
HEREON DESCRIBED ACCORDING TO THE
OFFICIAL RECORDS, AND THAT THE PLAT
HEREON IS A CORRECT REPRESENTATION
OF THE LOT LINES TO THE BEST OF MY
KNOWLEDGE AND BELIEF.

SCALE: 1"=60'

- LEGEND
- IRON PIPE FOUND
 - 1"X24" IRON PIPE SET

Harold H. Kolb

WISCONSIN REGISTERED LAND SURVEYOR, S-187
DATE NOVEMBER 18, 1983

MPL 00248, 00249 + MPL 00250

118-654-K