

PLAT OF SURVEY
OF

PART OF THE SOUTHEAST 1/4 OF SECTION 12, T. 1 N., R. 18 E. OF THE 4TH P.M., TOWNSHIP OF BLOOMFIELD, COUNTY OF WAIWORTH
STATE OF WISCONSIN AND MORE PARTICULARLY DESCRIBED AS FOLLOWS: COMMENCE AT THE SOUTHEAST CORNER OF WAIWORTH COUNTY
CERTIFIED SURVEY NO. 551, THENCE S. 79°18' E., 104.22 FEET ALONG THE NORTH LINE OF COUNTY HIGHWAY "U"; THENCE N. 2°05' E.,
245.93 FEET; THENCE N. 86°04'10" W., 372.38 FEET TO CENTER LINE OF CREEK; THENCE S. 1°00'18" W., 34.74 FEET ALONG CENTERLINE
OF CREEK TO NORTHWEST CORNER OF CSM NO. 551; THENCE S. 79°18' E., 296.61 FEET ALONG NORTH LINE OF CSM NO. 551; THENCE
S. 10°42' W., 165.00 FEET ALONG EAST LINE OF CSM NO. 551 TO PLACE OF BEGINNING. CONTAINING 0.832 ACRE OF LAND.

FOR: TED WALLACE

SCALE 1" = 60'

THIS SURVEY IS MADE FOR PURPOSE OF
LOT LINE ADJUSTMENT BETWEEN HERB EHLEN
AND TED WALLACE. NO NEW BUILDING SITES
ARE BEING CREATED.



o = IRON PIPE STAKE SET p = IRON STAKE FOUND.

BEARING DATUM IS THAT OF CSM NO. 551.

I have surveyed the above-described property,
and the map hereon is a true representation
thereof and shows the size and location of the
property, its exterior boundaries, the location
and dimensions of all visible structures thereon,
fences, apparent easements and roadways and
visible encroachments, if any.

This survey is made for the exclusive use of
the present owners of the property, and also
those who purchase, mortgage, or guarantee
the title thereto, within one year from date
hereof.

Dated at Burlington, this 28th day
of JUNE, 1984
John F. Degen
a. S. Super. Land Surveyor S 242

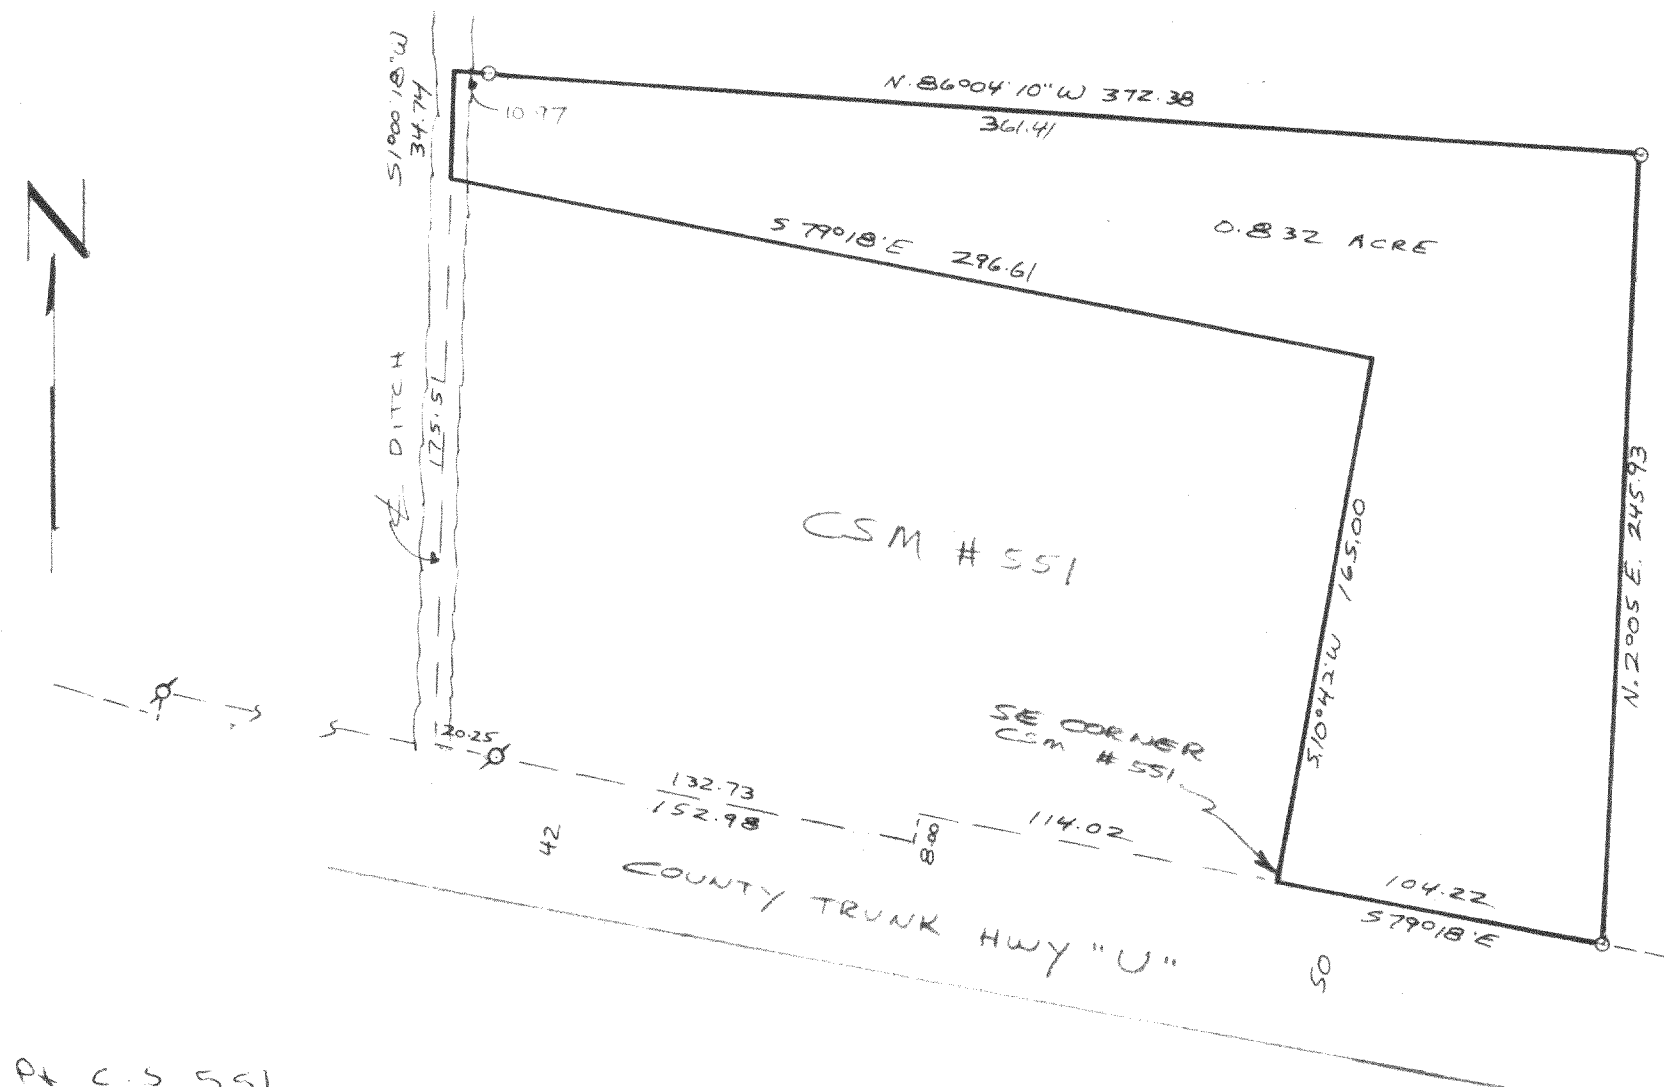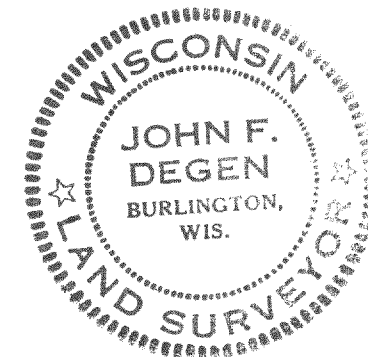

118-661
14-A-3 #12