
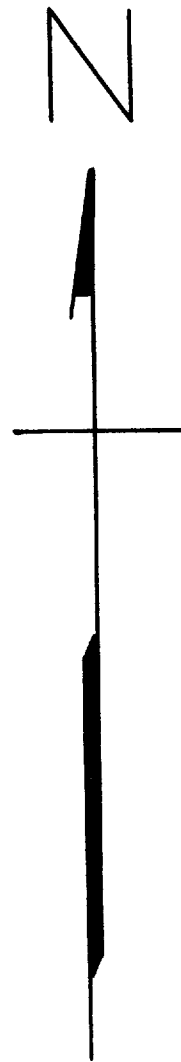


GEORGE T. DUNHAM
SURVEYING & SUBDIVIDING
DELAVER, WISCONSIN

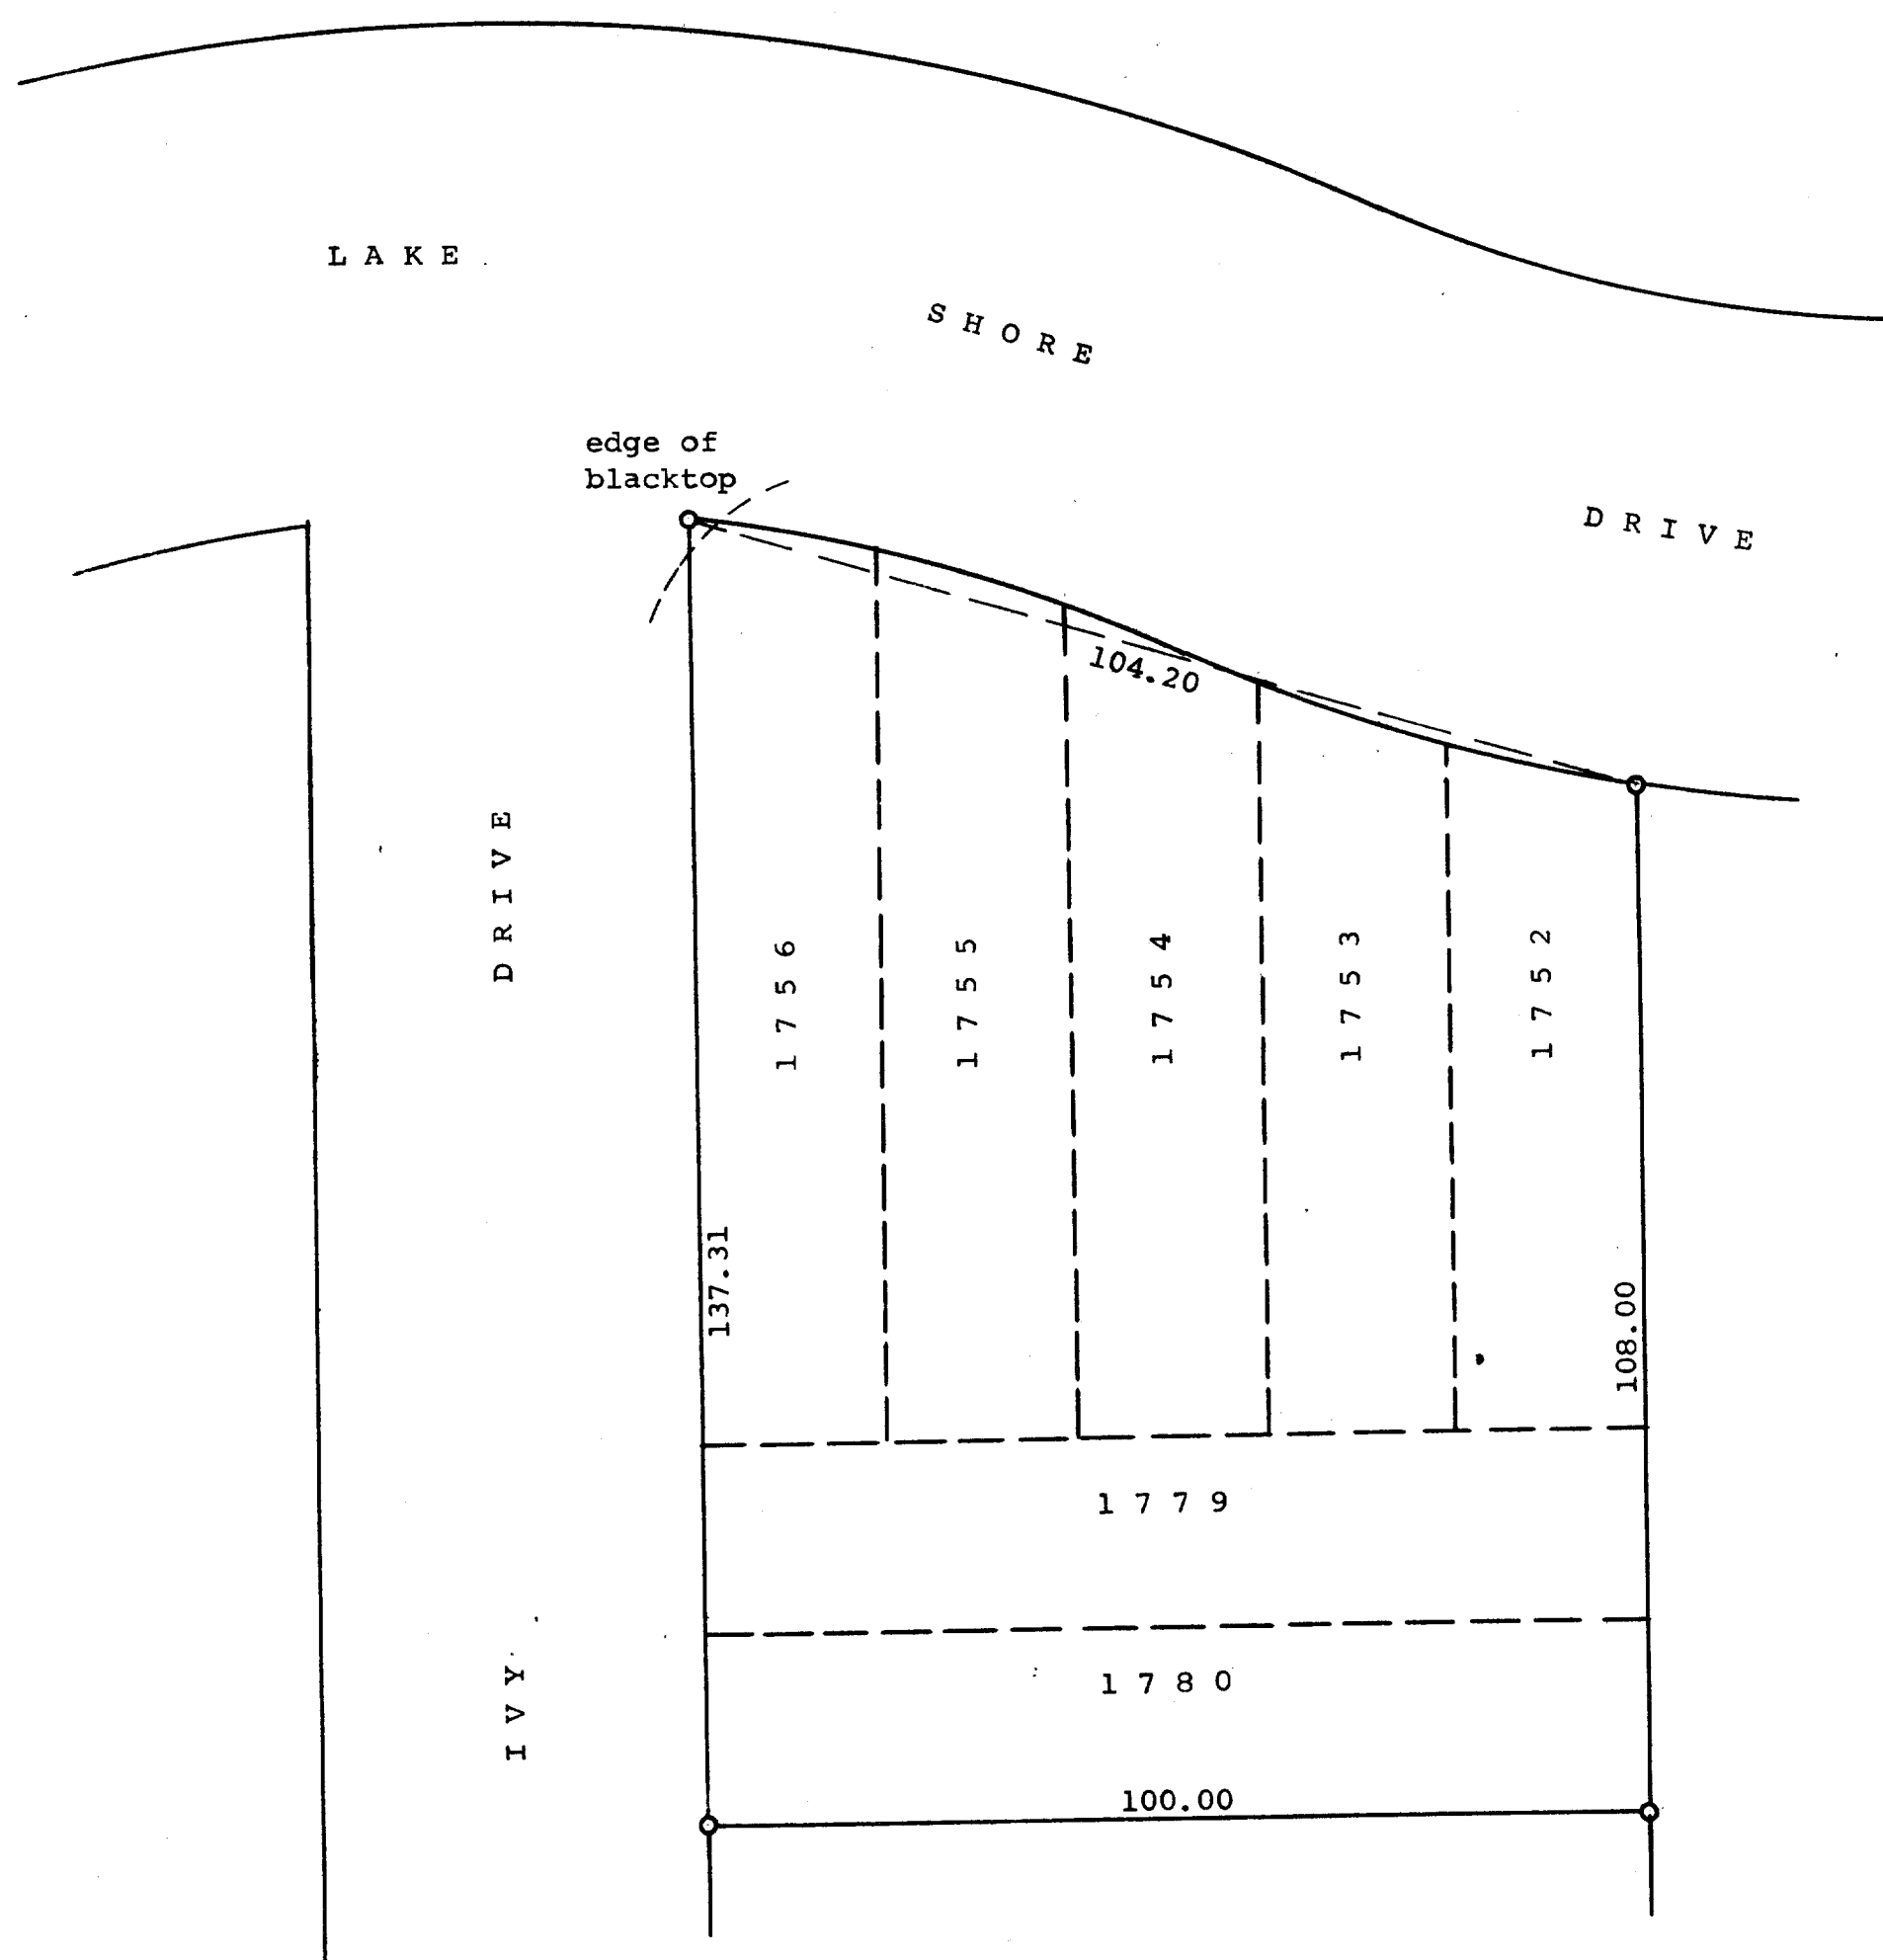

Scale - 1" = 20'
O = Iron Pipe

Plat of Survey of Lots 1752-1756 inclusive and 1779 and 1780
located in Section 1 of Pell Lake Subdivisions, Town of
Bloomfield, Walworth County, Wisconsin
September 10, 1963

George T. Dunham
George T. Dunham, Surveyor