



GEORGE T. DUNHAM
SURVEYING & SUBDIVIDING
DELAVAN, WISCONSIN

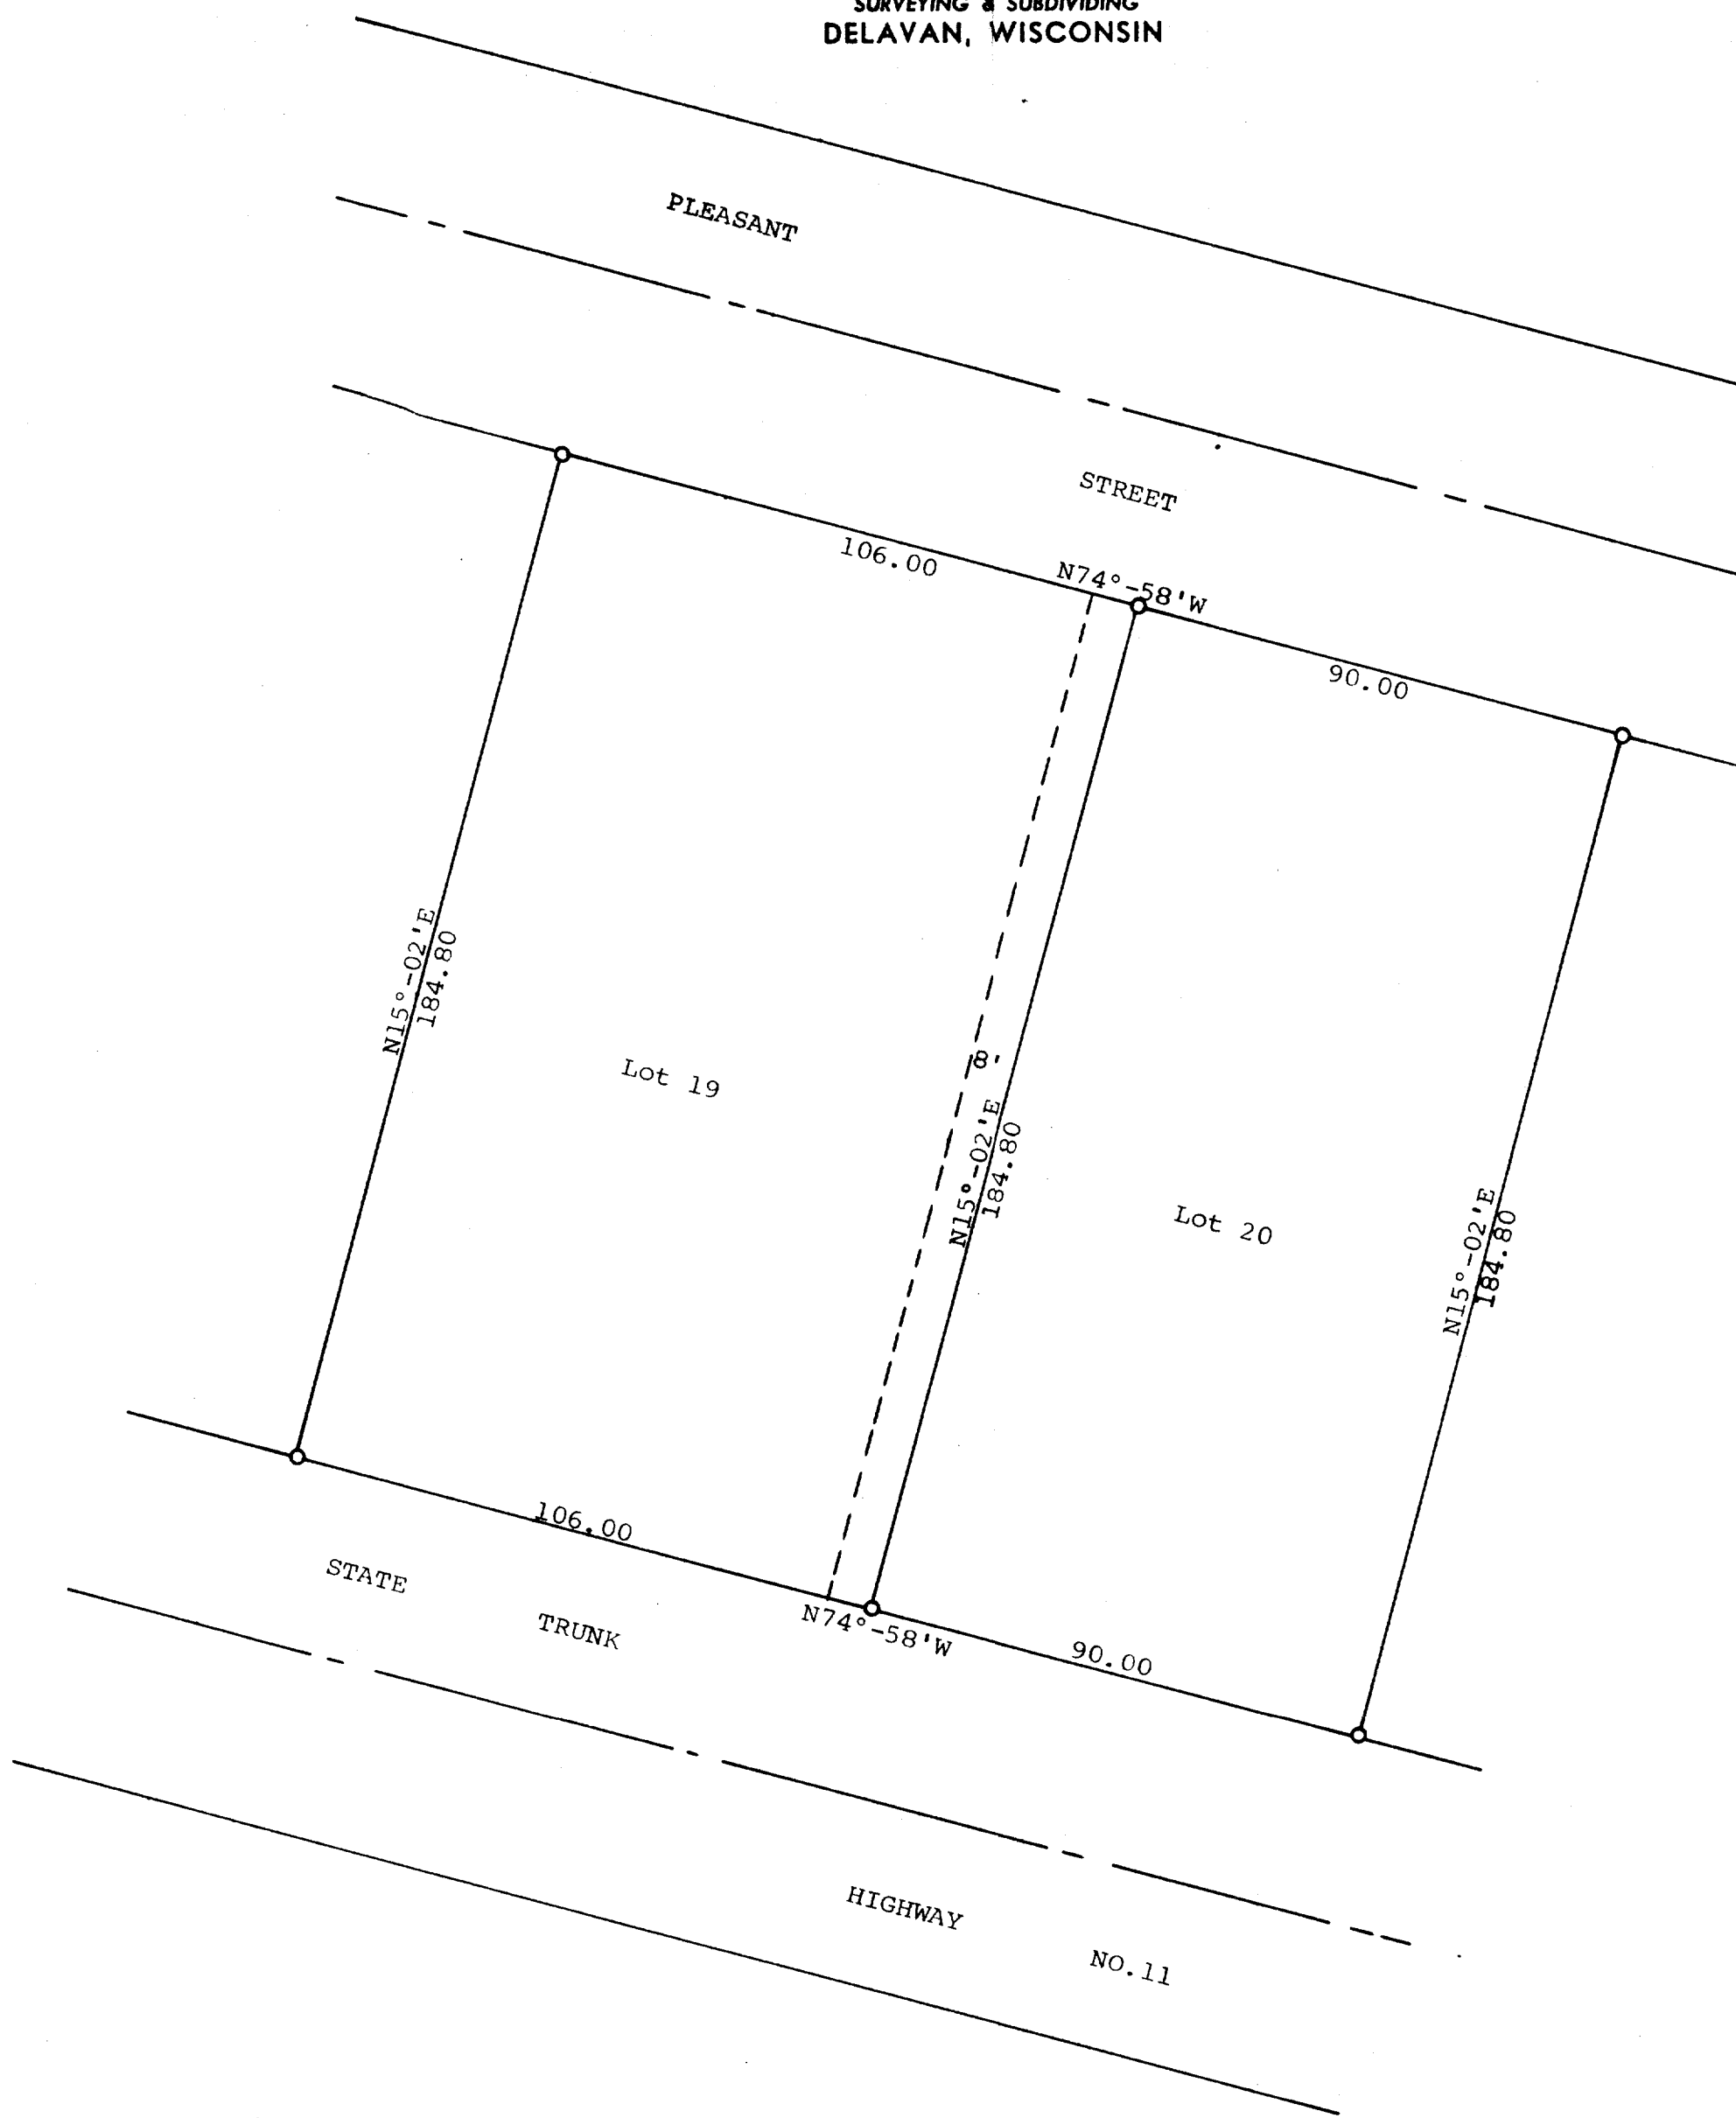

Scale - 1" = 30'
○ = Iron Pipe

Plat of survey of Lots 19 and 20 in Hiemstra's First
Addition located in Section 13, T 2 N, R 15 E, Walworth
County, Wisconsin.
April 21, 1971

George T. Dunham
George T. Dunham, Surveyor

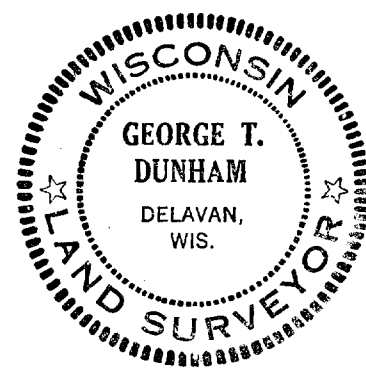

BHSA-3
4" 4

215-107