


NW CORNER OF THE
SOUTH 1/2 OF THE
SW 1/4 SEC. 2-15-3

PLAT OF SURVEY

LOT 9, SPRINGWOOD FARMS SUBDIVISION (UNRECORDED),
MORE PARTICULARLY DESCRIBED AS FOLLOWS: COMMENCING
AT THE NORTHWEST CORNER OF THE SOUTH 1/2 OF THE
SOUTHWEST 1/4 OF SECTION 3, TOWN 2 NORTH, RANGE
15 EAST, IN THE TOWN OF DARIEN, WALWORTH COUNTY,
WISCONSIN; THENCE EAST ALONG THE NORTH LINE OF
THE SOUTH 1/2 OF SAID 1/4 SECTION, 1021.74 FEET TO
THE POINT OF BEGINNING; CONTINUE THENCE EAST 424.84
FEET; THENCE SOUTH 678.99 FEET TO A POINT ON A CURVE
WHOSE CENTER LIES TO THE SOUTHWEST WITH A RADIUS
OF 453.00 FEET AND A CHORD BEARING NORTH 64°30'
WEST 390.04 FEET; THENCE NORTHWESTERLY ALONG THE
ARC OF SAID CURVE 403.22 FEET; THENCE WEST 72.80
FEET; THENCE NORTH 511.00 FEET TO THE POINT OF
BEGINNING

SURVEYED FOR: BIELINSKI BROS. BUILDERS/JAMES AND
SHARI LOBACK

SUGGESTED YARD GRADE: 100.7 (TO BE REVIEWED)
SUGGESTED TOP OF FOUNDATION: 101.37
SUGGESTED TOP OF FOOTING: 93.37

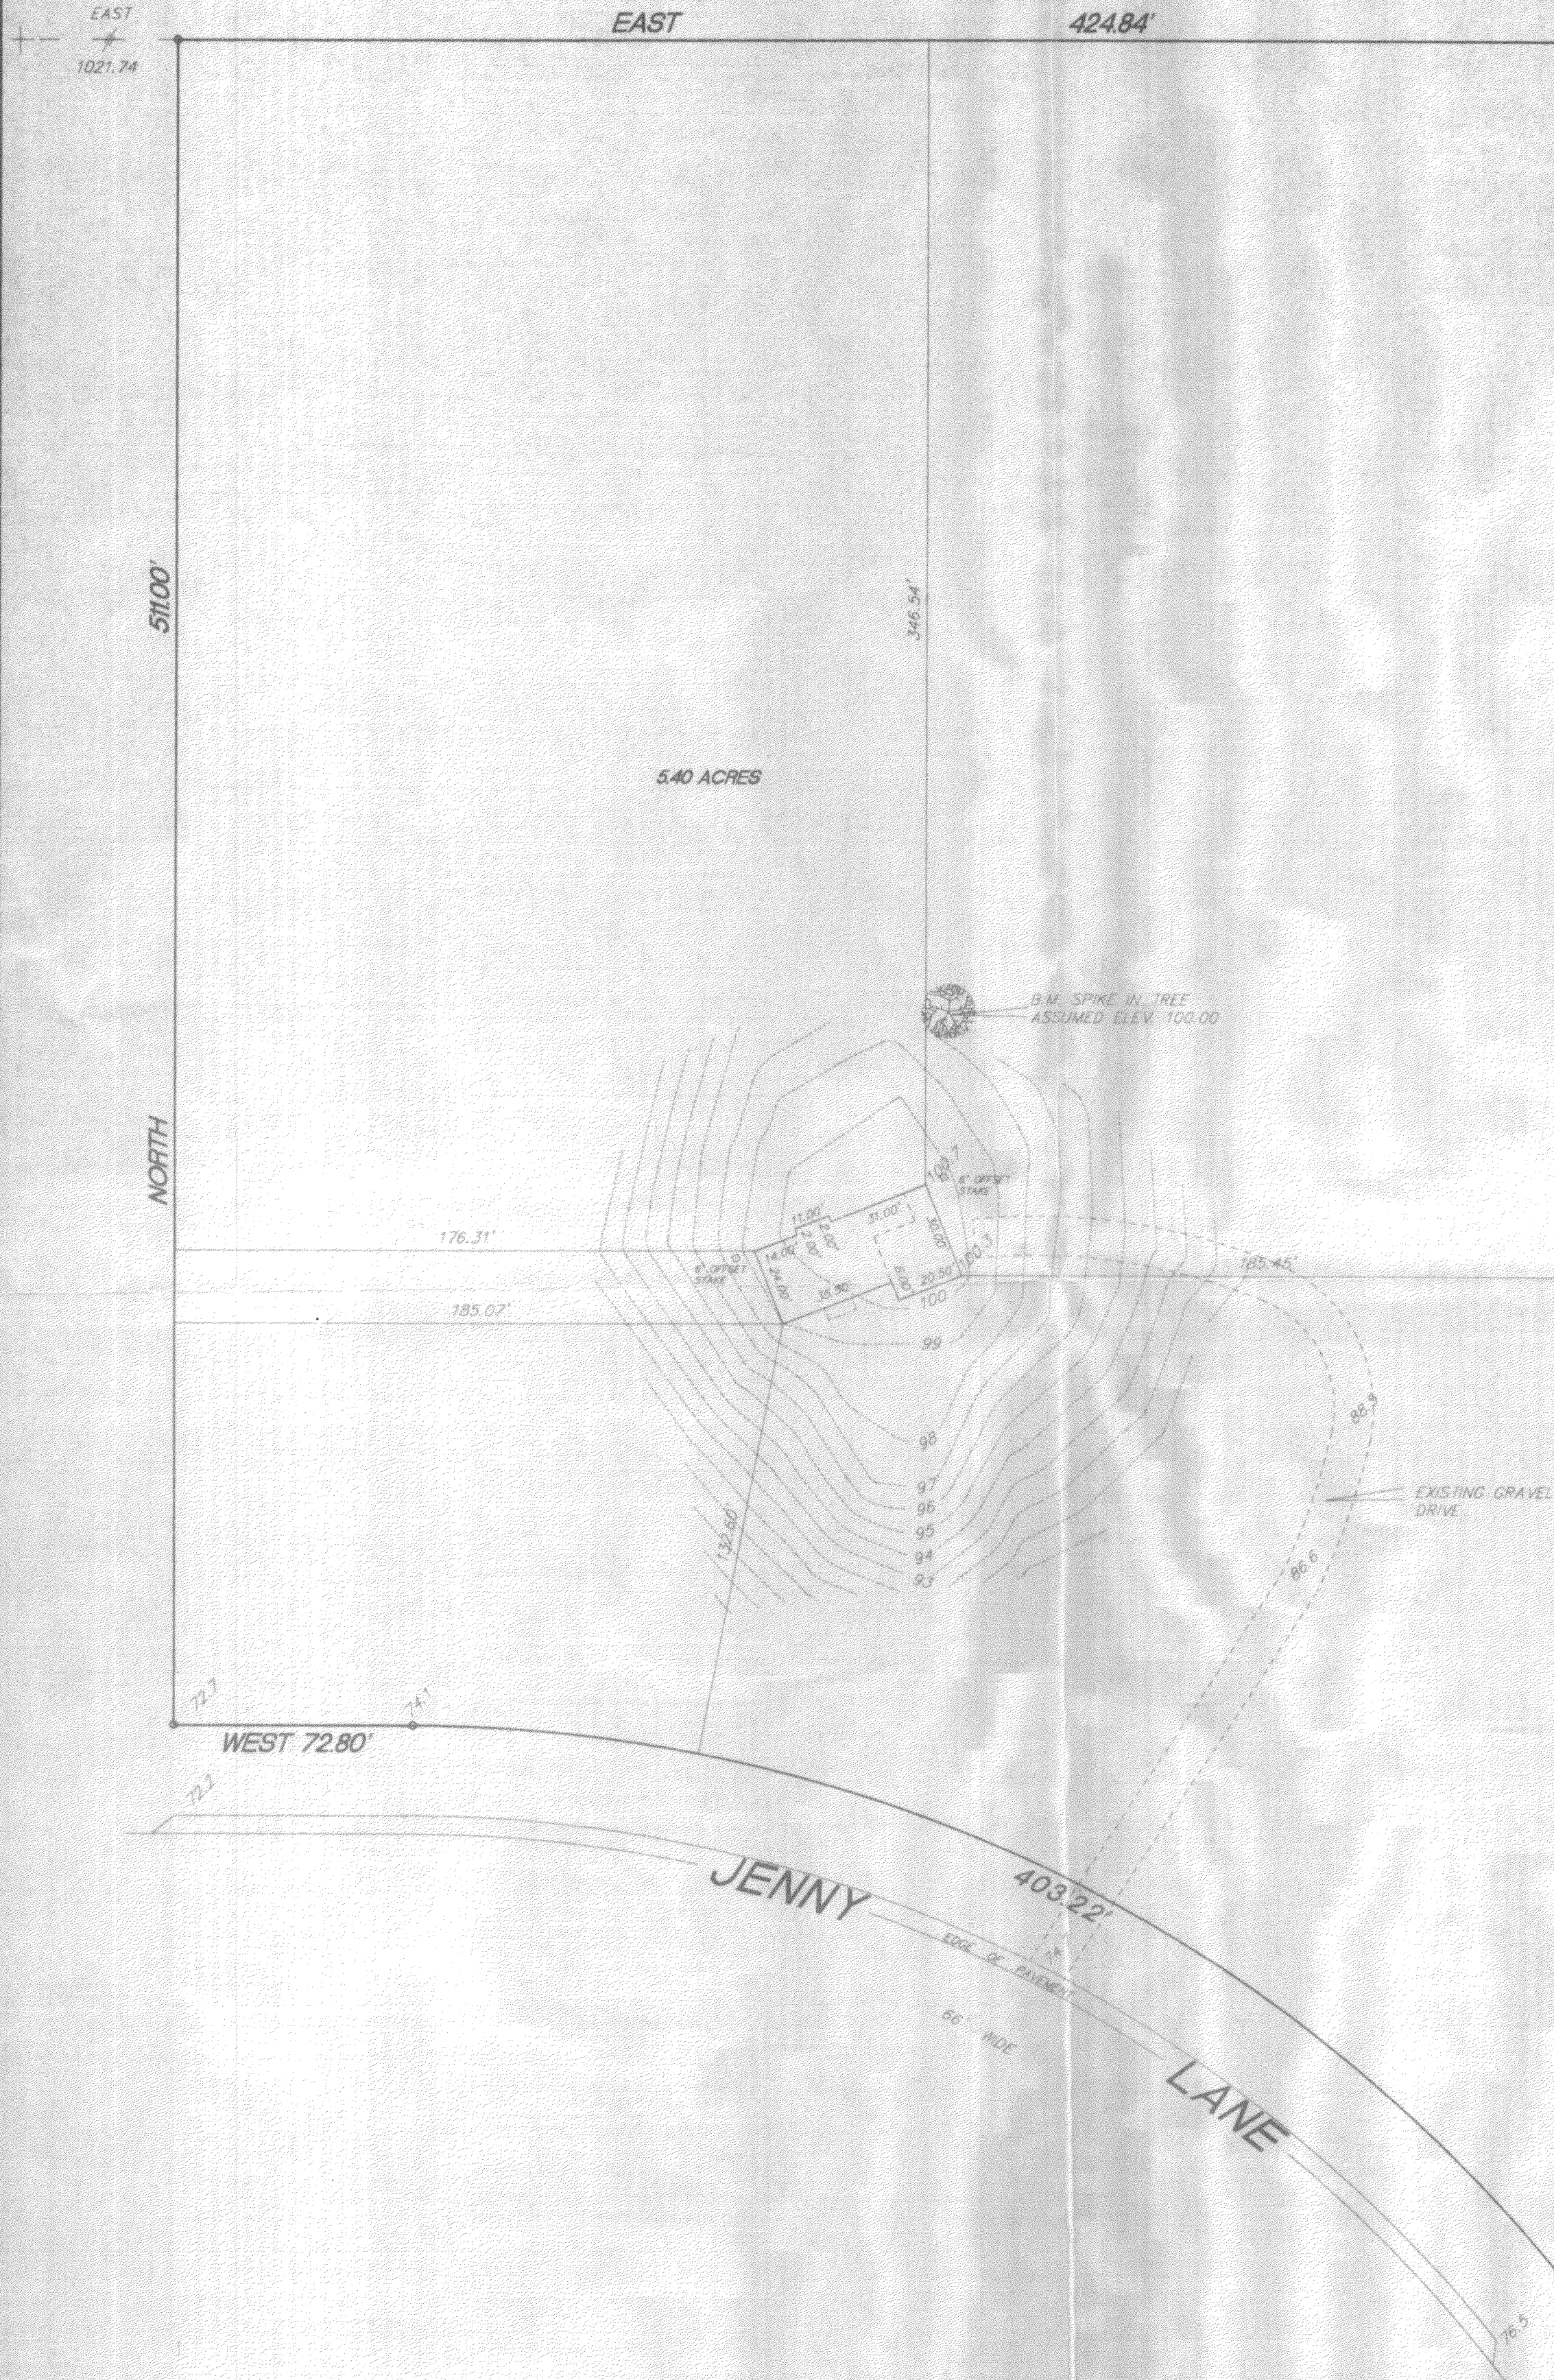


678.99'
LOCATION OF SOIL BORINGS COULD NOT BE LOCATED
SOIL TEST BENCH MARK HAS BEEN DESTROYED
FOUND 1" IRON PIPE
EXISTING SPOT ELEVATIONS
101.0

RADIUS	LENGTH	CHORD	BEARING	DELTA
453.00'	403.22'	390.04'	N64°30'00"W	50°59'58"

I hereby certify that I have surveyed the above property
and that the above map is a true representation thereof
and shows the size and location of the property,
exterior boundaries, the location of all visible structures
and dimensions of all principal buildings thereon, boundary
lines, apparent easements, roadways and encroachments if
any.
This survey is made for the use of the present owners of
the property, and also those who purchase, mortgage or
guarantee the title thereto within one year from date hereof.

KETTLE MORAIN SURVEYING INC.
P.O. Box 357
Eagle WI 53119
(262)594-3484

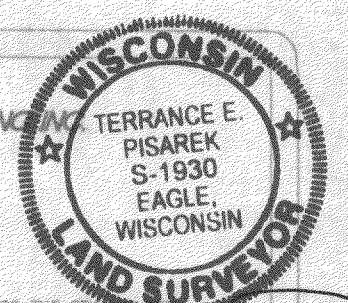

THIS IS NOT AN ORIGINAL SURVEY UNLESS THE SURVEYOR'S SIGNATURE IS PRESENT

10/29/02 DATE FIELD WORK BY TEP/DW DRAWN BY TEP JOB NUMBER 02185

BSW-9 215-524