

EAST - WEST 1/16 LINE NE 1/4 SEC. 22 N87°26'13"E 1323.84'

NW CORNER OF SW 1/4 OF NE 1/4 OF SEC. 22 T2N R15E

N 1°02'14"W 1320.76'
239.00'
553.78'
431.98'
408.01'

WOODS 9.9 ACRES

WORK LAND 13.3 ACRES TO N ROW LINE

WORK LAND 8.6 ACRES TO N. ROW LINE

Assigned Curve & ROW To Fit 1/2 of Existing Pavement

NLY R.O.W. 702'
RADIUS 28°34'29" 346.49'
CHORD N 73°37'15"E 350.10'
ARC LENGTH 33'

CREEK

N 59°20'E 438.09'
N 59°20'E 638.00'

102.06' SURVEYS by George Dunham
PARCEL 1
PARCEL 2
PARCEL 3

SOUTH LINE OF SE 1/4 OF NE 1/4

Found Pipe 3.9' E of Fence 0.18' N & 0.82' E of 1/16 Cor.

Found Pipe 0.82' EAST OF LINE 2.4' EAST OF FENCE

Found Pipe 0.77' EAST OF LINE 2.8' EAST OF FENCE

Found Pipe 0.78' EAST OF LINE 2.3' EAST OF FENCE


Found Pipe on Fence Line 0.39' N, 0.65' E of Corner

N 0°59'59"W

EAST LINE NE 1/4 SEC. 22

146.09'
146.22'
146.22'
711.21'
146.22'
711.21'
272.74'
(272.55'
573.52'

RECORDED AS 146.22' 711.21' 146.22' 711.21' AS SURVEYED BY GEORGE DUNHAM IN 1965

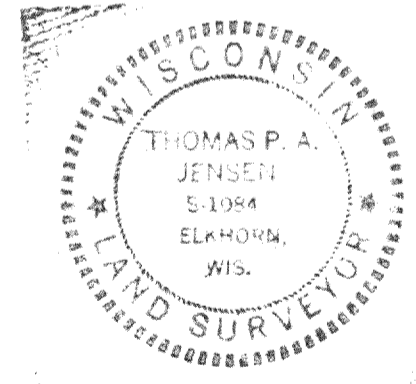

EAST 1/4 COR. OF SEC. 22 T2N R15E

N87°31'05"E 1322.93'

WORK LAND 21.9 ACRES
WOODS 10.1 ACRES
AREA N OF ROAD ROW 32.0 ACRES
AREA LEGAL DESCRIPTION 33.15 AC.

LEGEND

- CONCRETE MONUMENT FOUND
- ⊗ ROD 1/4" DIA X 13" SET
- ⊙ BAR 1 1/4" DIA X 30" SET
- ROD 1 1/16" DIA X 30" SET
- IRON PIPE FOUND

PLAT OF SURVEY OF

A PARCEL OF LAND LOCATED IN THE SOUTHEAST QUARTER OF THE NORTHEAST QUARTER OF SECTION 22, T2N R15E WALSORTH COUNTY WISCONSIN. OWNED BY DONALD A. DUNAKIN

D-22-8

Thomas P. A. Jensen
SURVEYOR

SCALE 1" = 100'

DATE 25 JUNE 1975