


GEORGE T. DUNHAM
SURVEYING & SUBDIVIDING
DELAVER, WISCONSIN

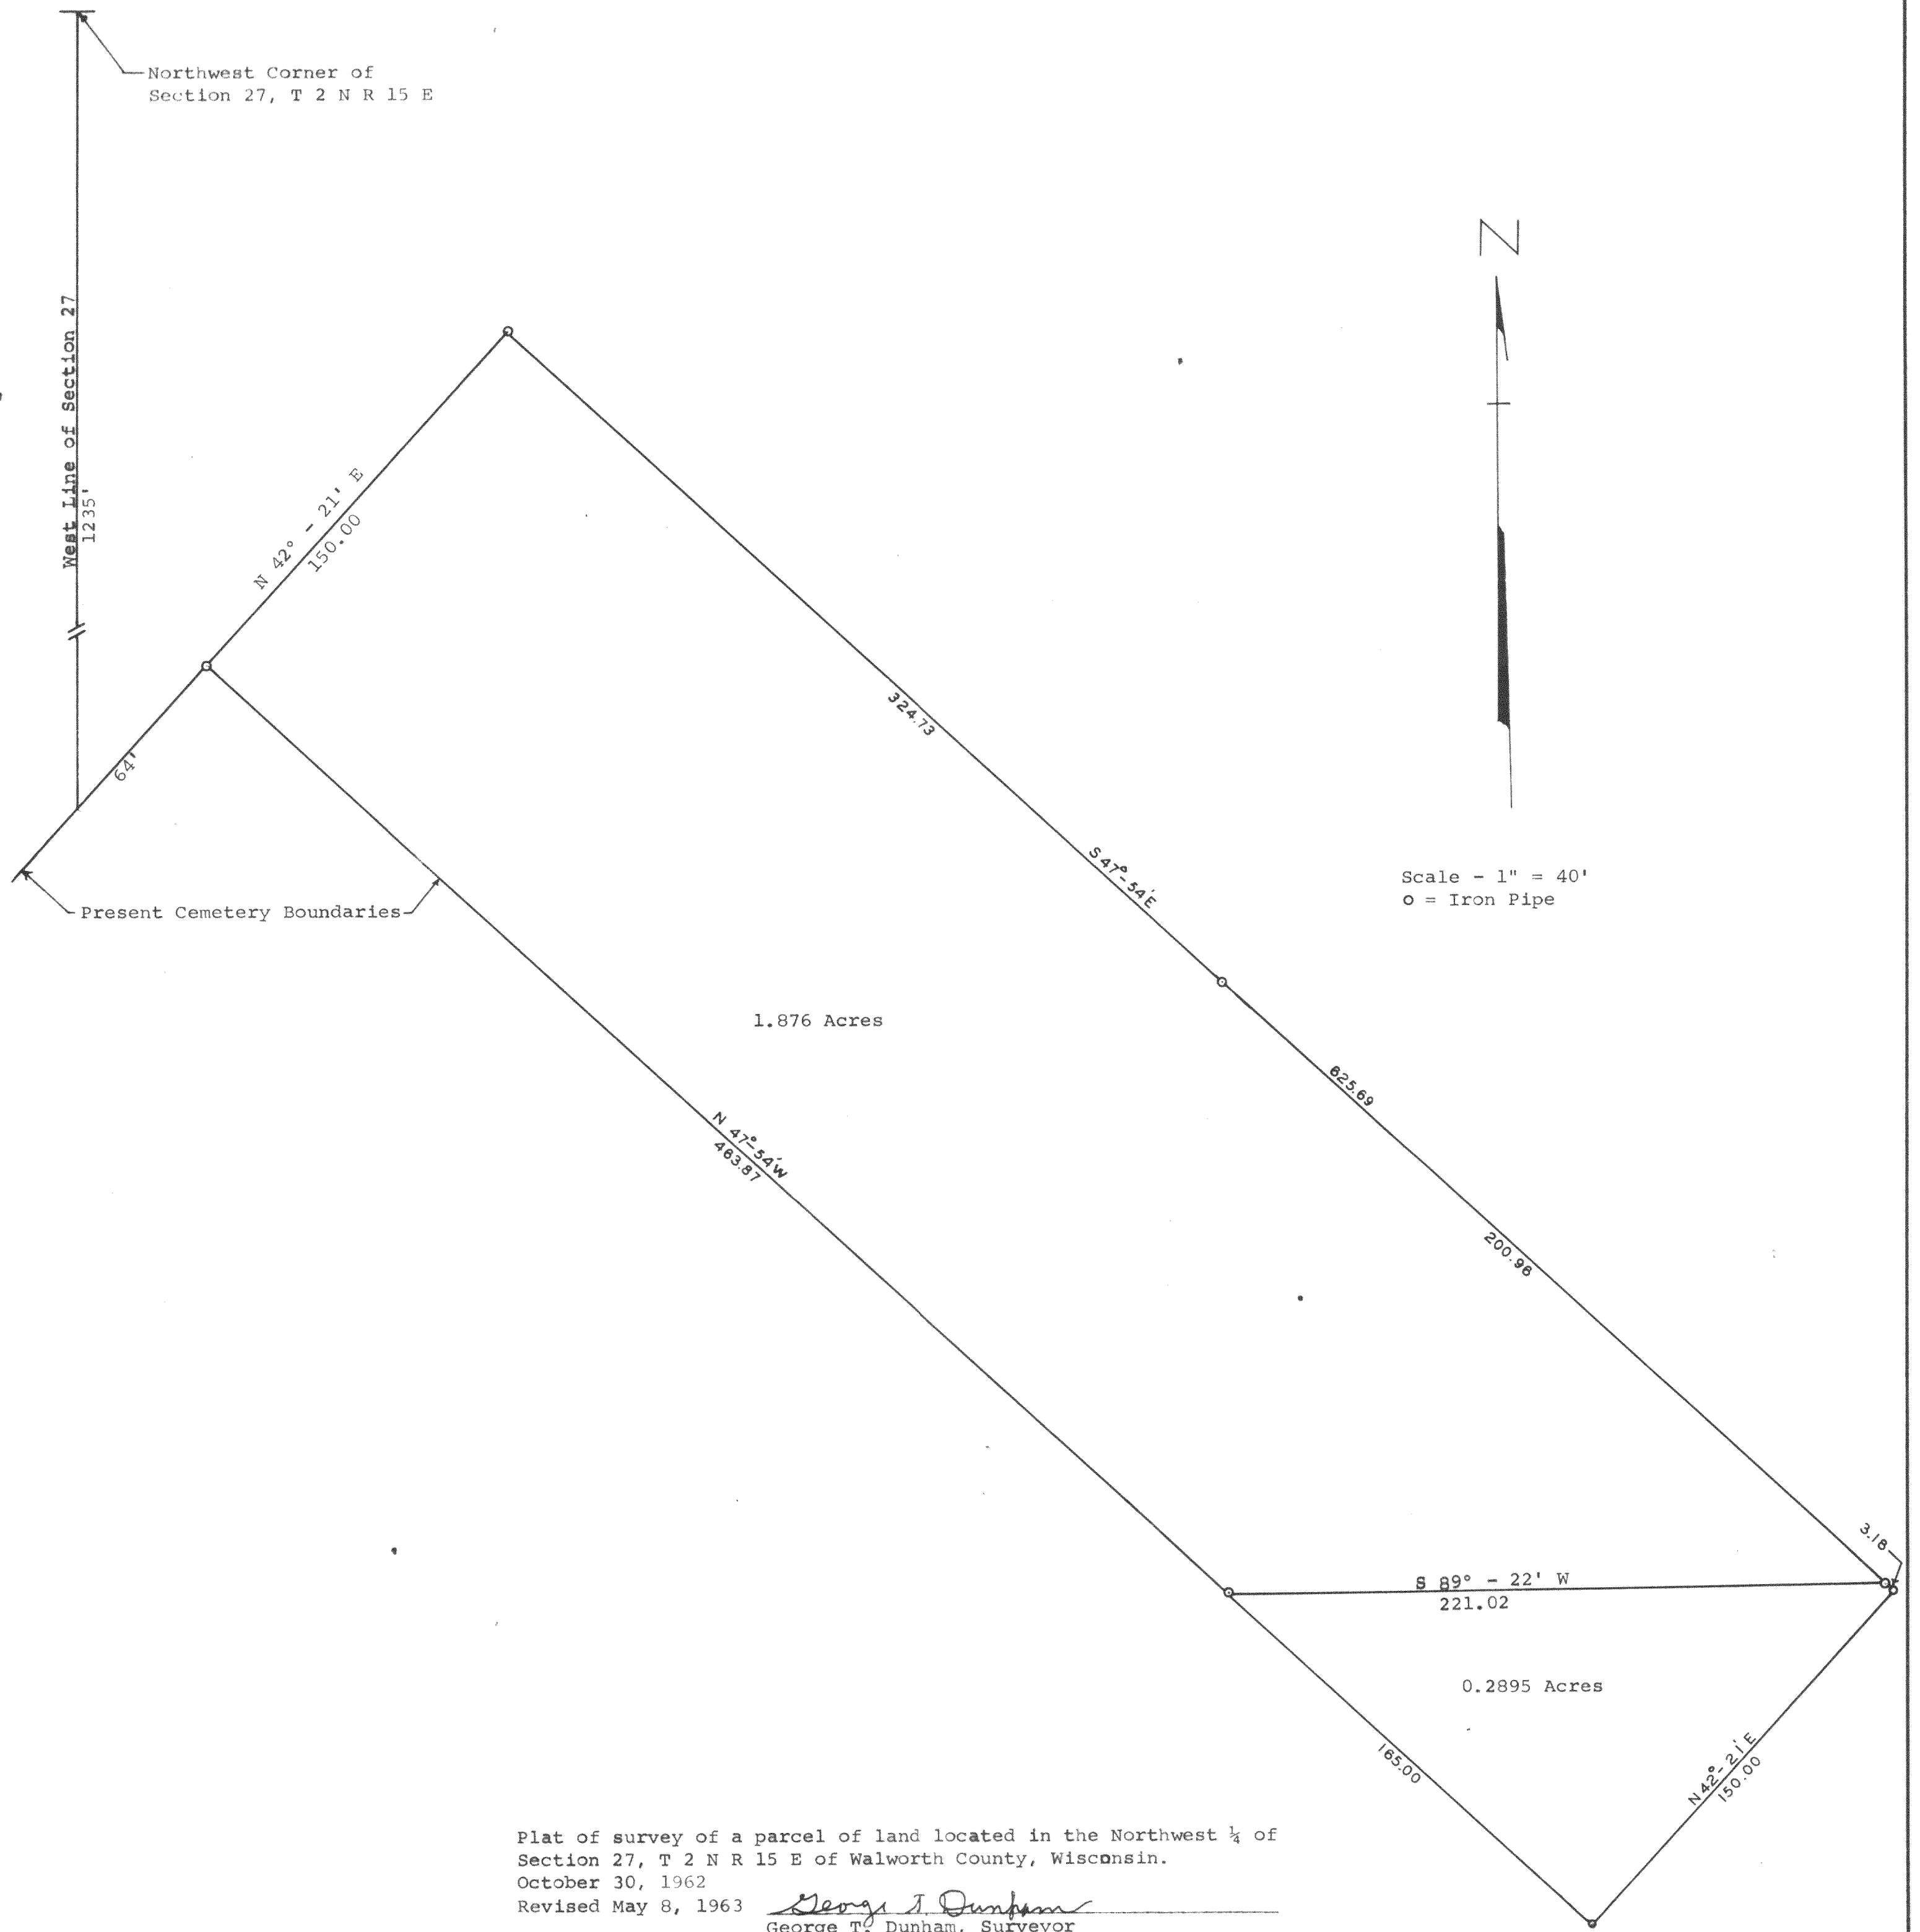

Parcel D-27-9
+ VD-22 B in T 2 N R 15 E