


SCALE - 1" = 60'
O = IRON PIPE
• = CONC. MONU.

NORTHEAST CORNER OF
SECTION 36, T2N R16E
WALWORTH CO., WISCONSIN

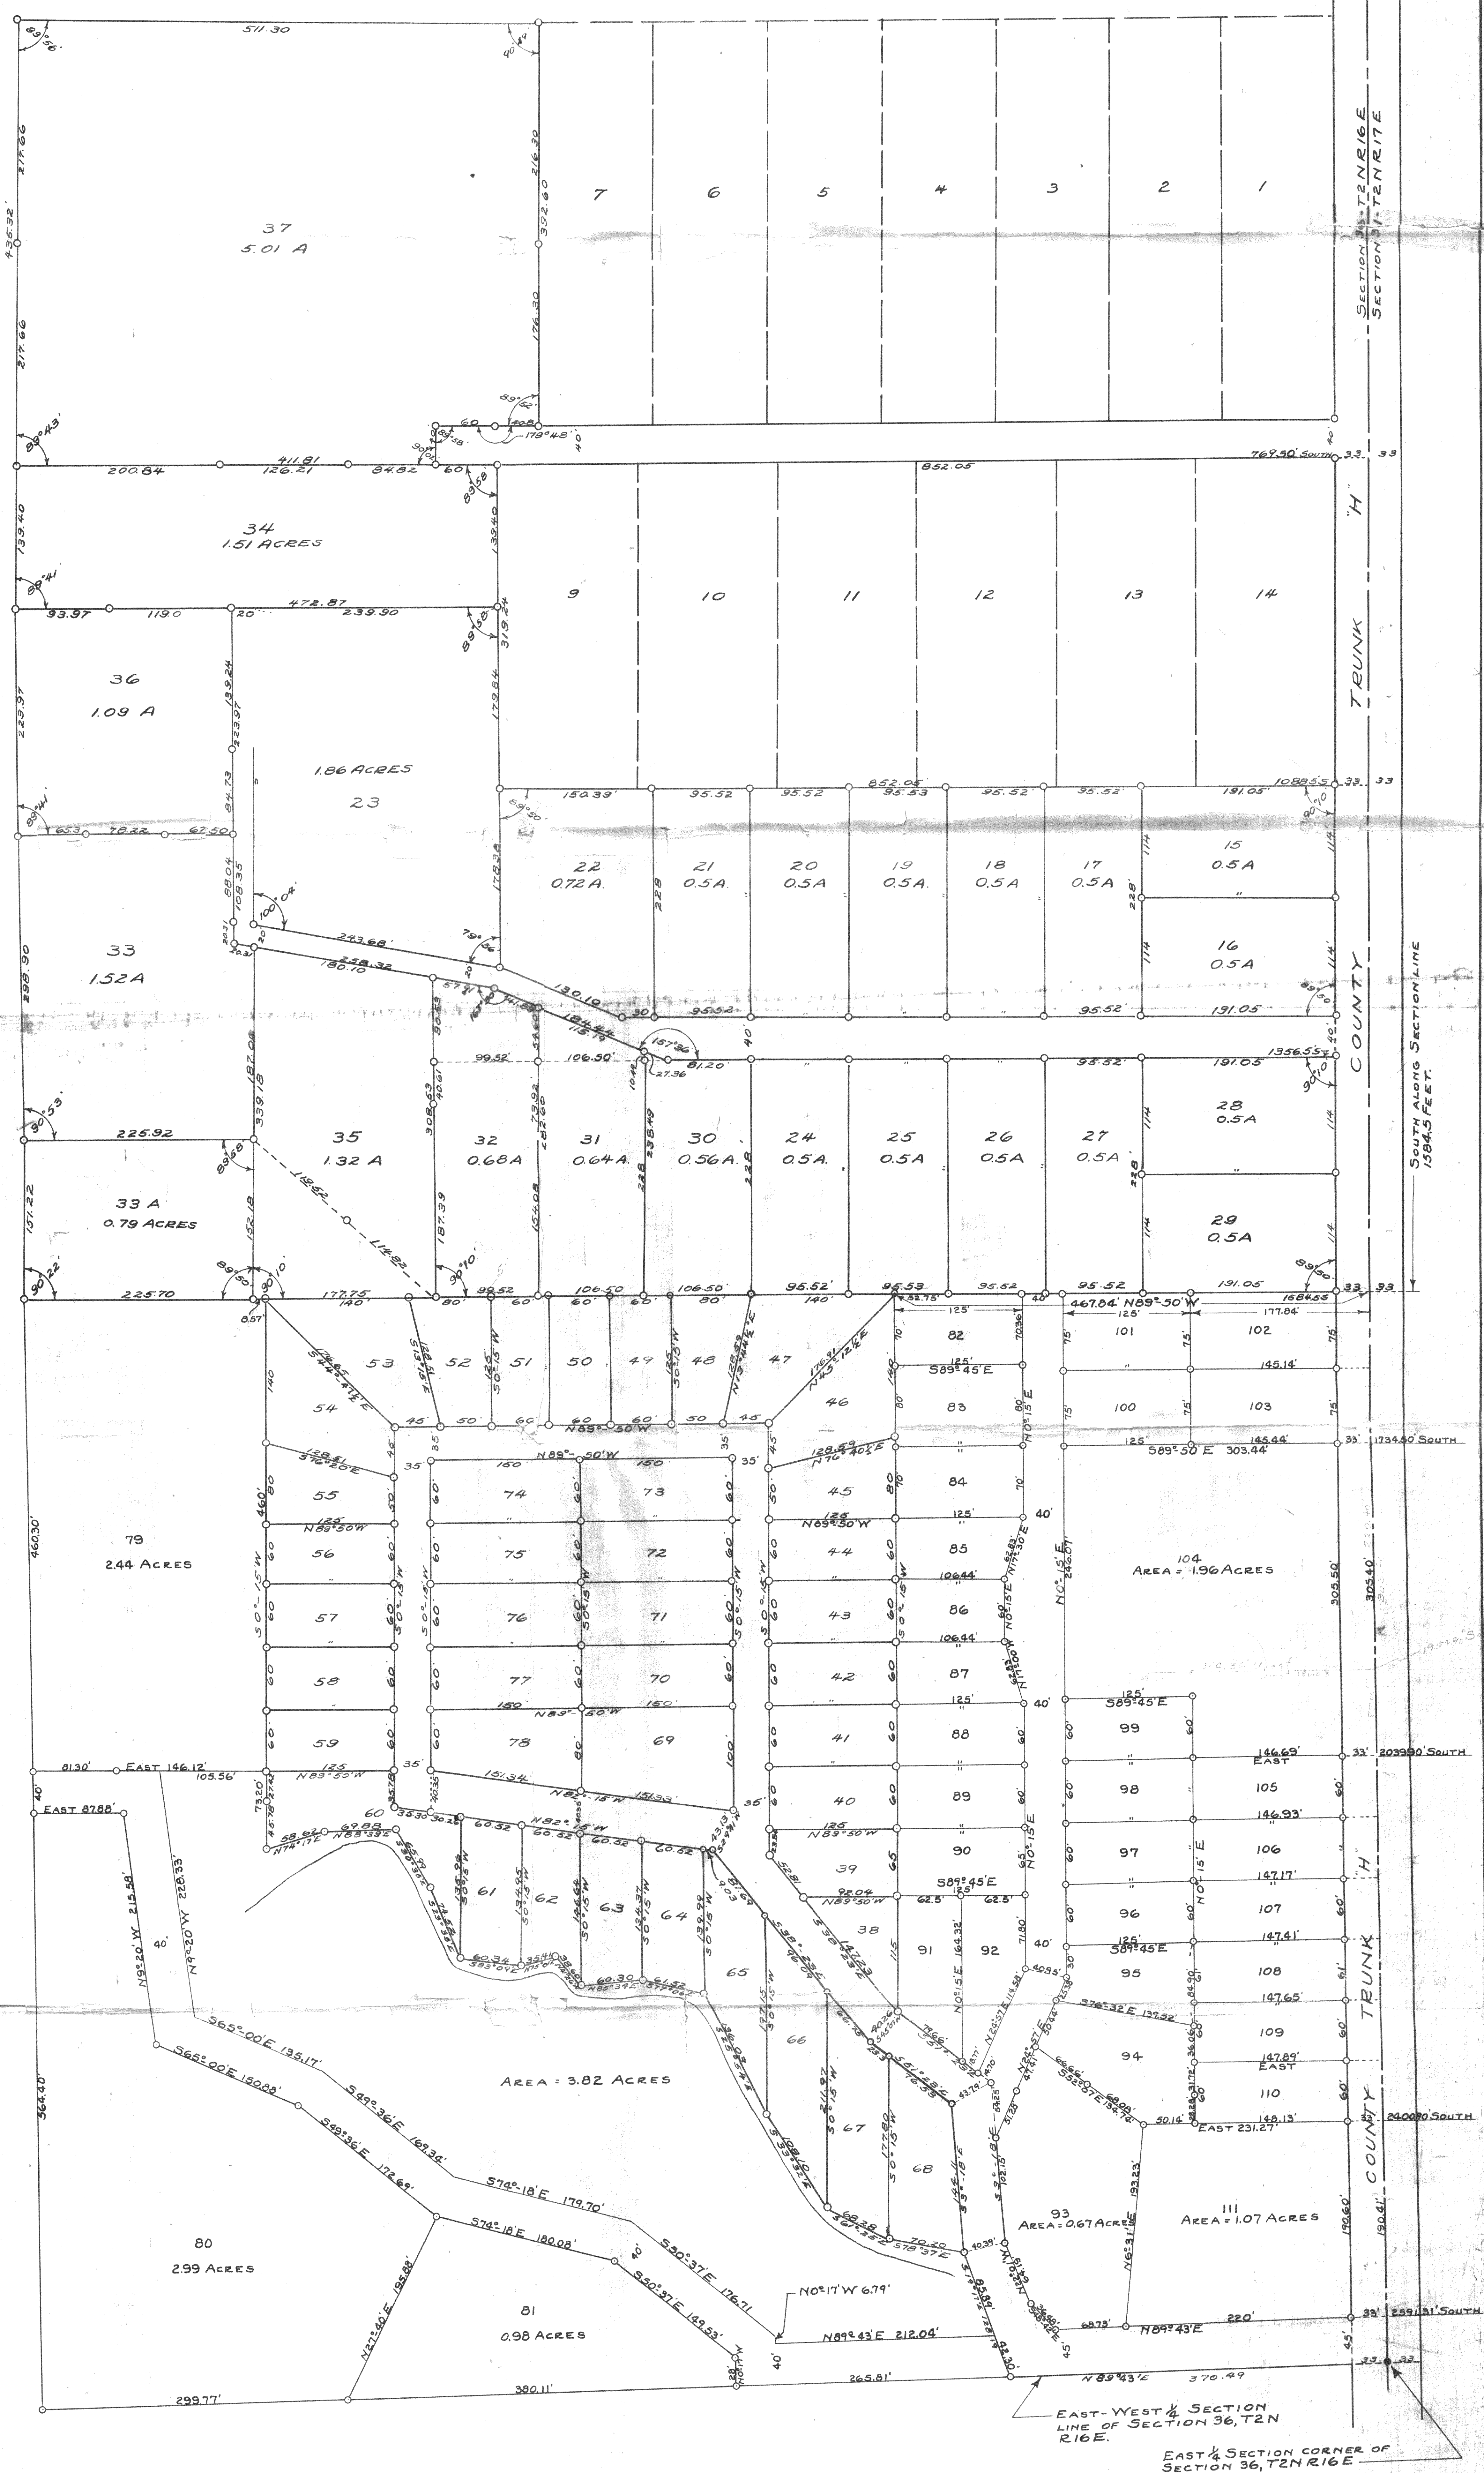

PLAT OF SURVEY OF LAND LOCATED IN THE EAST 1/2 OF THE
NORTHEAST 1/4 OF SECTION 36, T2N R16E OF WALWORTH
COUNTY WISCONSIN.
JAN. 1941
DEC. 1951
FLOYD J. JENSEN
COUNTY SURVEYOR