


# KOLB LAND CONSULTING, INC.

LAND SURVEYING • SUBDIVIDING • LAND PLANNING

929 WILLIAMS STREET

LAKE GENEVA, WISCONSIN 53147



414-248-3697

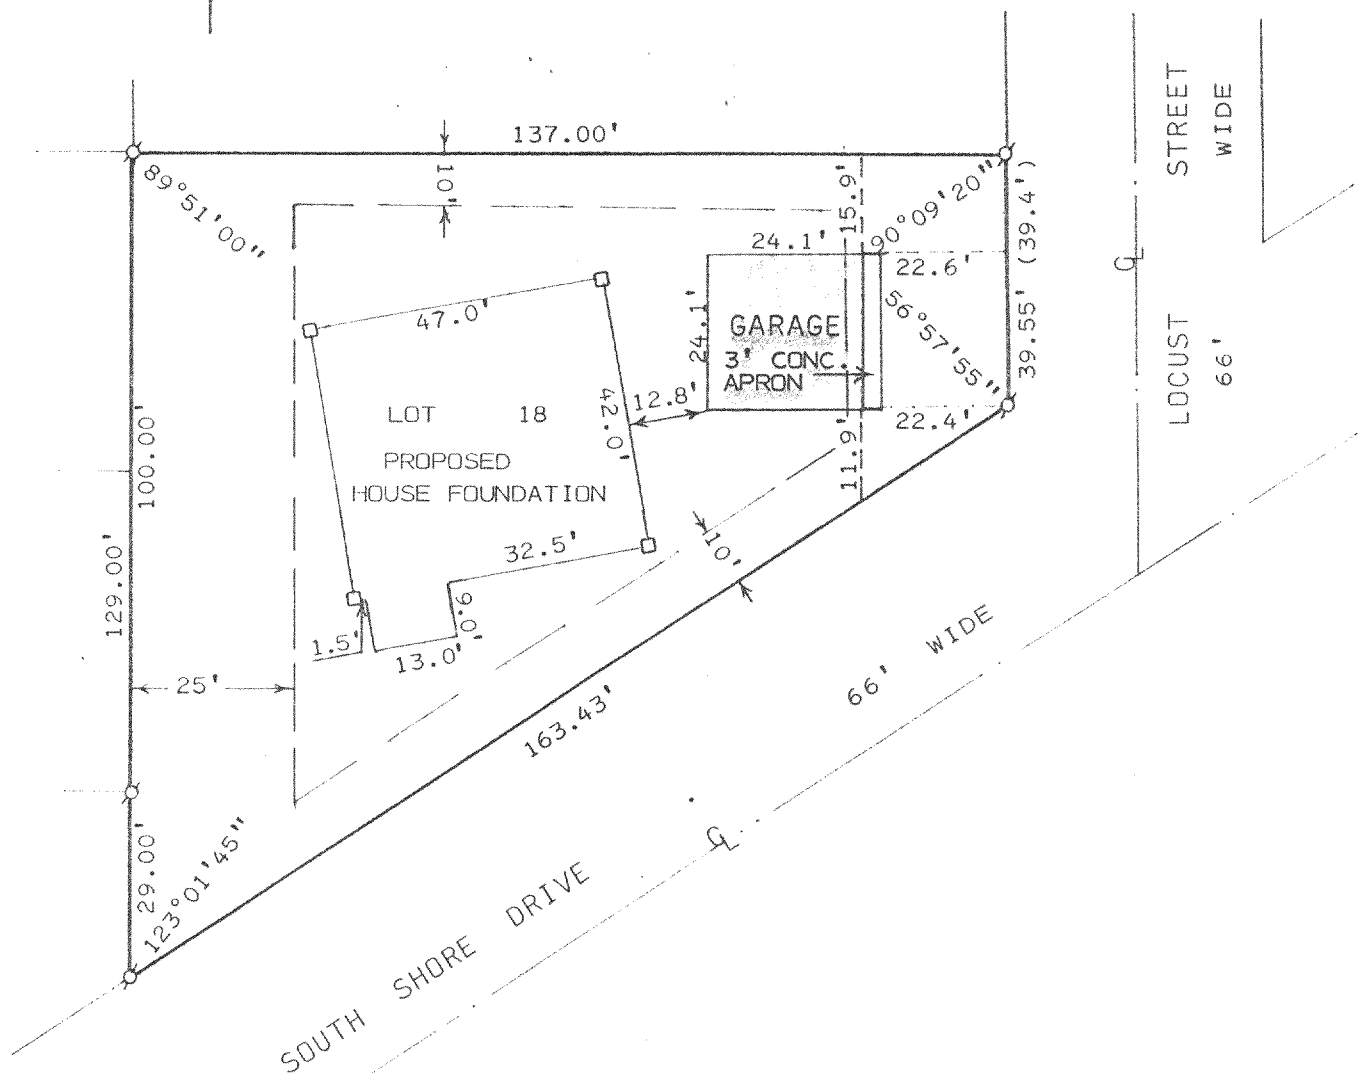

## PLAT OF SURVEY OF

LOT 18 OF LAKE VIEW SUBDIVISION, LOCATED IN SECTION 32,  
T 2 N, R 16 E, TOWN OF DELAVAN, WALWORTH COUNTY, WISCONSIN.

OWNER: JOSEPH PANKIN  
5731 NORTH NEWARK STREET  
CHICAGO, IL 60631

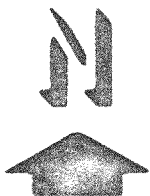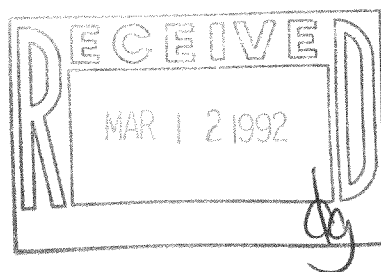

SCALE : 1" = 30'

### LEGEND

- Ø - IRON PIPE FOUND
- - IRON PIPE SET
- ( ) - PLATTED AS
- - WOOD STAKE

I, HAROLD H. KOLB, DO HEREBY CERTIFY THAT I  
HAVE SURVEYED THE PROPERTY HEREON DESCRIBED  
ACCORDING TO THE OFFICIAL RECORDS, AND THAT  
THE PLAT HEREON IS A CORRECT REPRESENTATION  
OF THE LOT LINES TO THE BEST OF MY KNOWLEDGE  
AND BELIEF. THIS SURVEY IS NOT VALID UNLESS  
THE SURVEYOR'S SIGNATURE IS IN RED.

HAROLD H. KOLB

WISCONSIN REGISTERED LAND SURVEYOR, S-187

DATE OCTOBER 31, 1990


REVISED MARCH 1, 1991

REVISED \_\_\_\_\_


414-248-3697



OWNER: JOSEPH PANKIN  
5731 NORTH NEWARK STREET  
CHICAGO, IL 60631

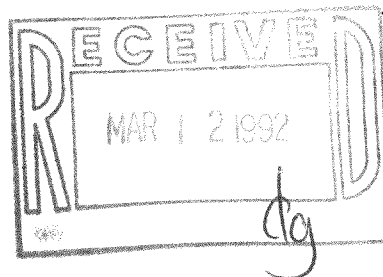

I, HAROLD H. KOLB, DO HEREBY CERTIFY THAT I HAVE SURVEYED THE PROPERTY HEREON DESCRIBED ACCORDING TO THE OFFICIAL RECORDS, AND THAT THE PLAT HEREON IS A CORRECT REPRESENTATION OF THE LOT LINES TO THE BEST OF MY KNOWLEDGE AND BELIEF. THIS SURVEY IS NOT VALID UNLESS THE SURVEYOR'S SIGNATURE IS IN RED.

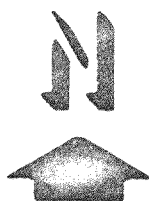

LEGEND

Ø - IRON PIPE FOUND  
 O - IRON PIPE SET  
 ( ) - PLATTED AS

REVISÉD.