


GEORGE T. DUNHAM
SURVEYING & SUBDIVIDING
DELAVER, WISCONSIN

N

Scale 1" = 80'

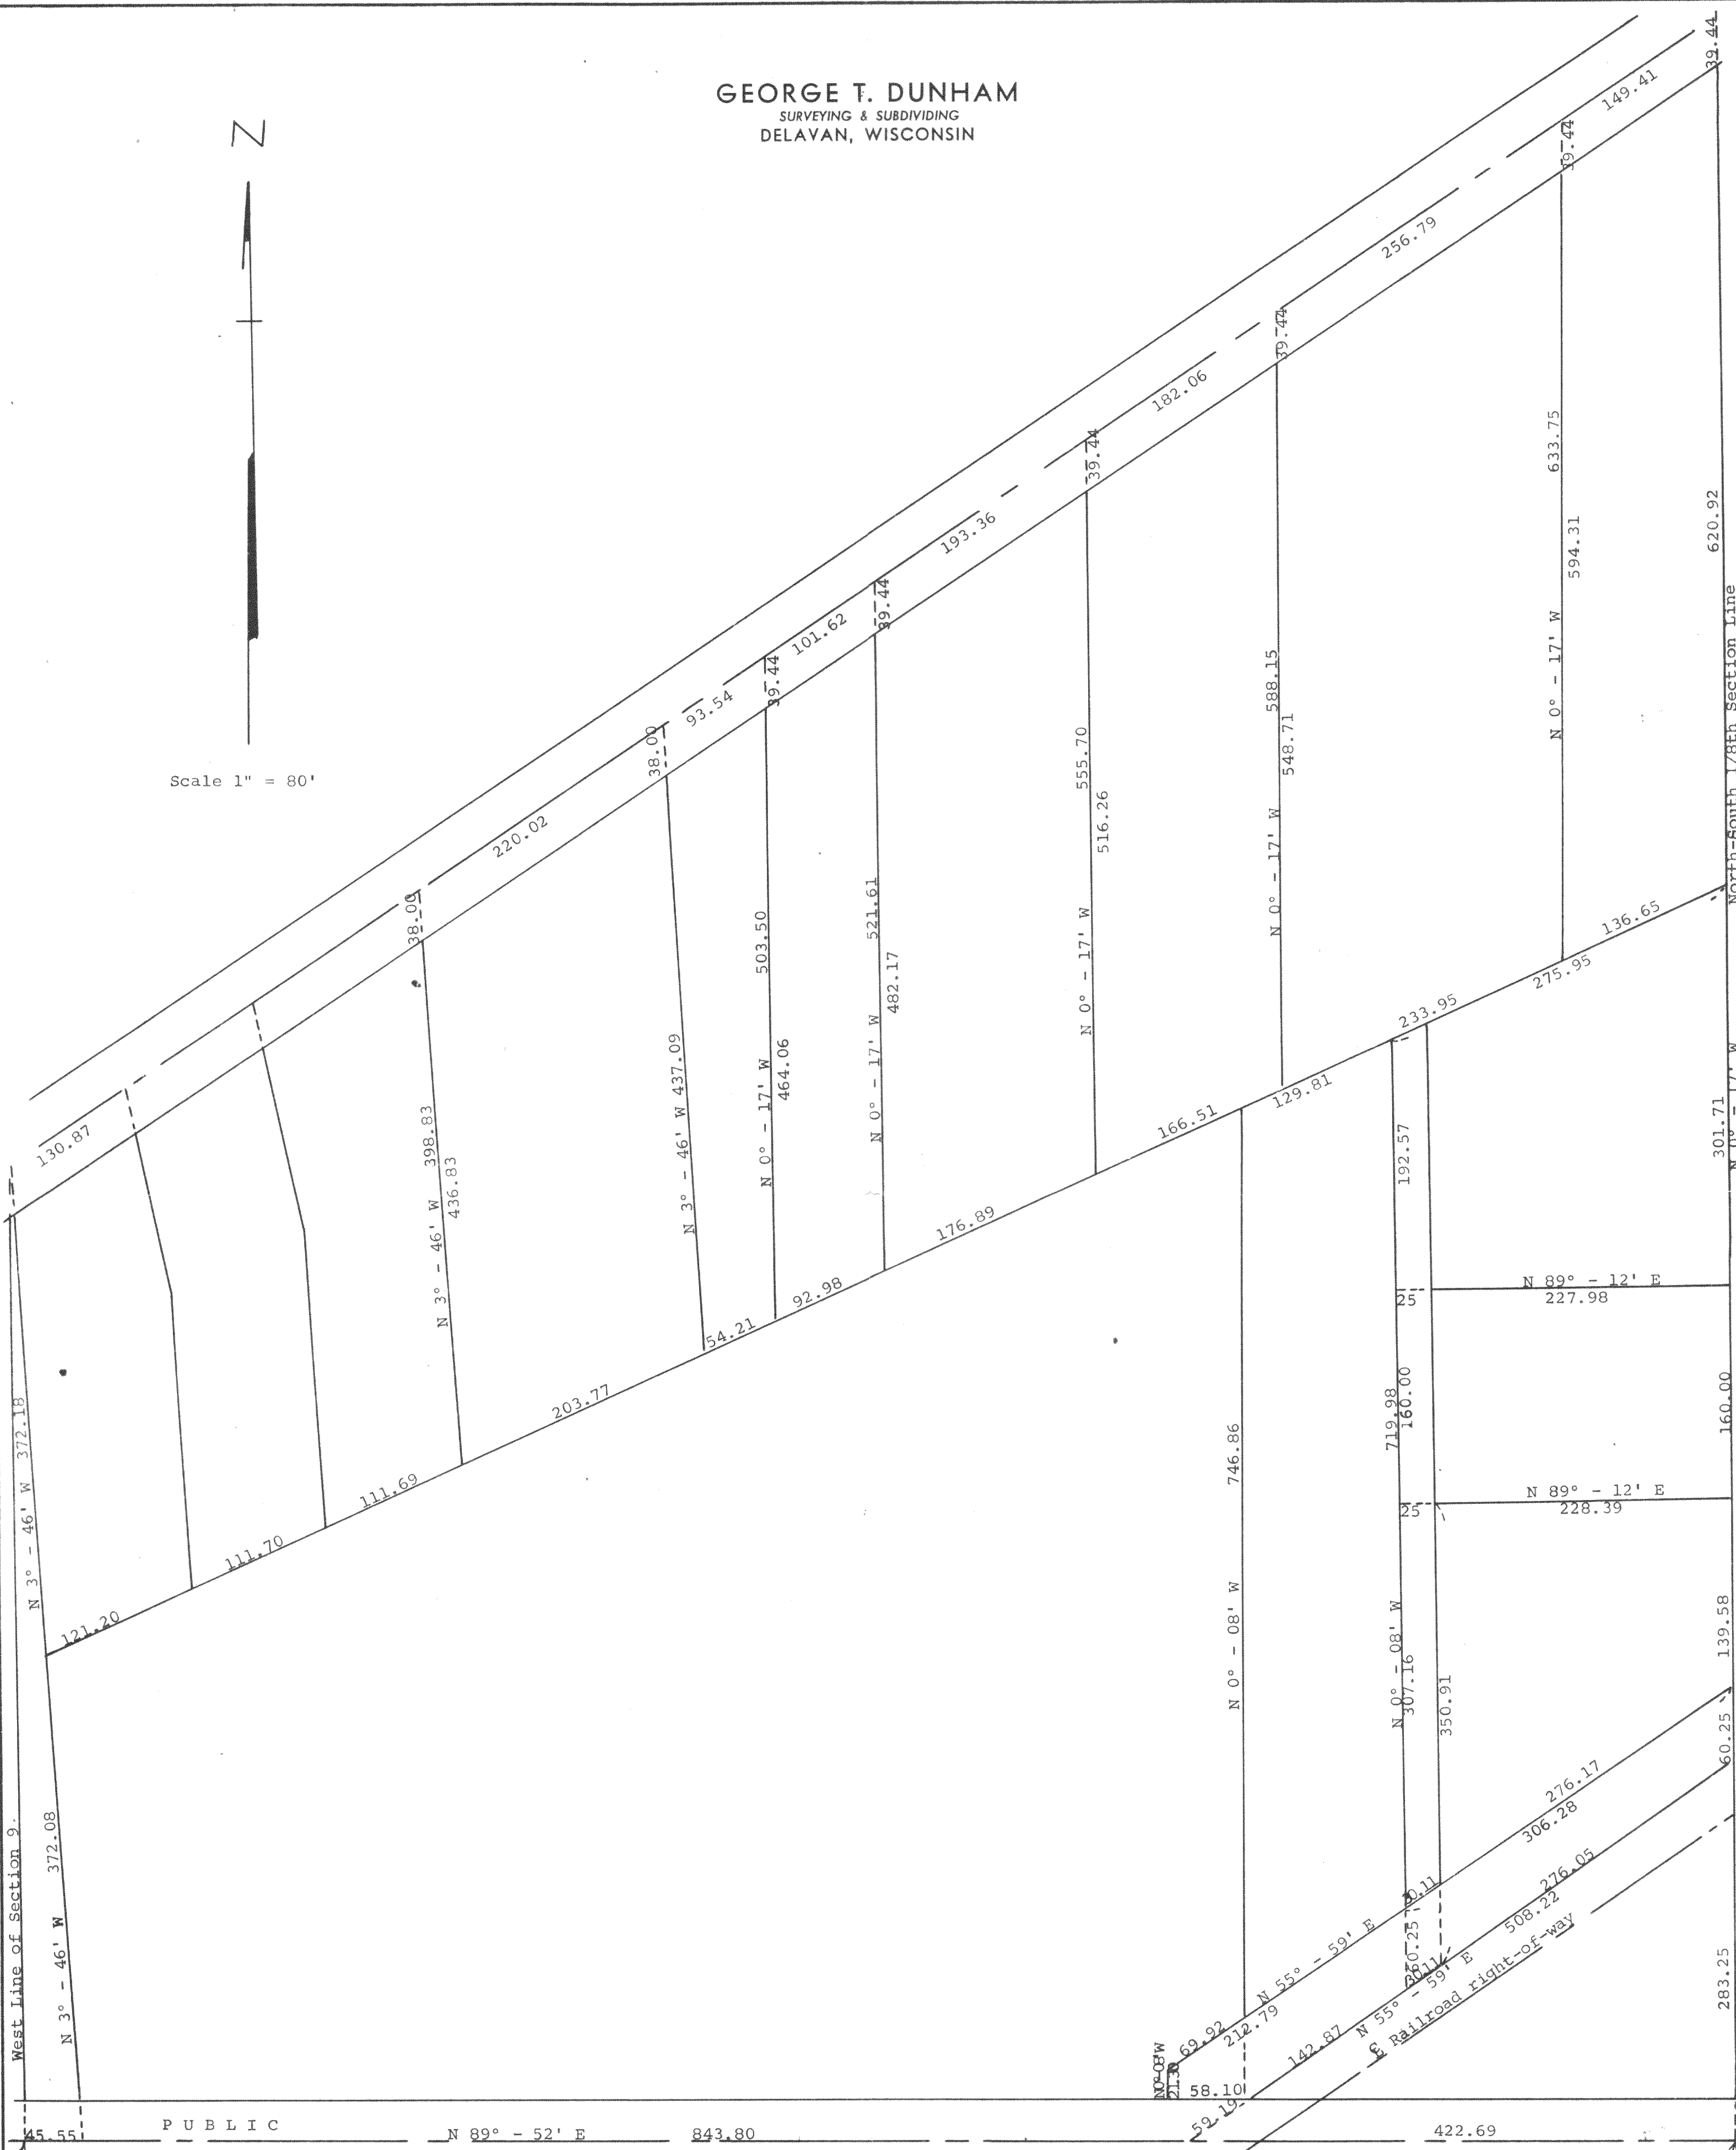

Southwest Corner of
Section 9, T 2 N R 16 E
CS 381

South 1/8th Section Corner
of the Southwest 1/4 of Sec. 9

FD 9-7B3, 7B4, 7A, 7M, 7B5, 7B6, 7F, 7G,
9-7H, 9-7H1, 7E

Copy of a plat of survey of land in the Southwest 1/4 of Section
9, T 2 N R 16 E of Walworth County, Wisconsin made in June 1945
by the County Surveyor with additions since by George T. Dunham, Surveyor