


GEORGE T. DUNHAM
SURVEYING & SUBDIVIDING
DELAVER, WISCONSIN

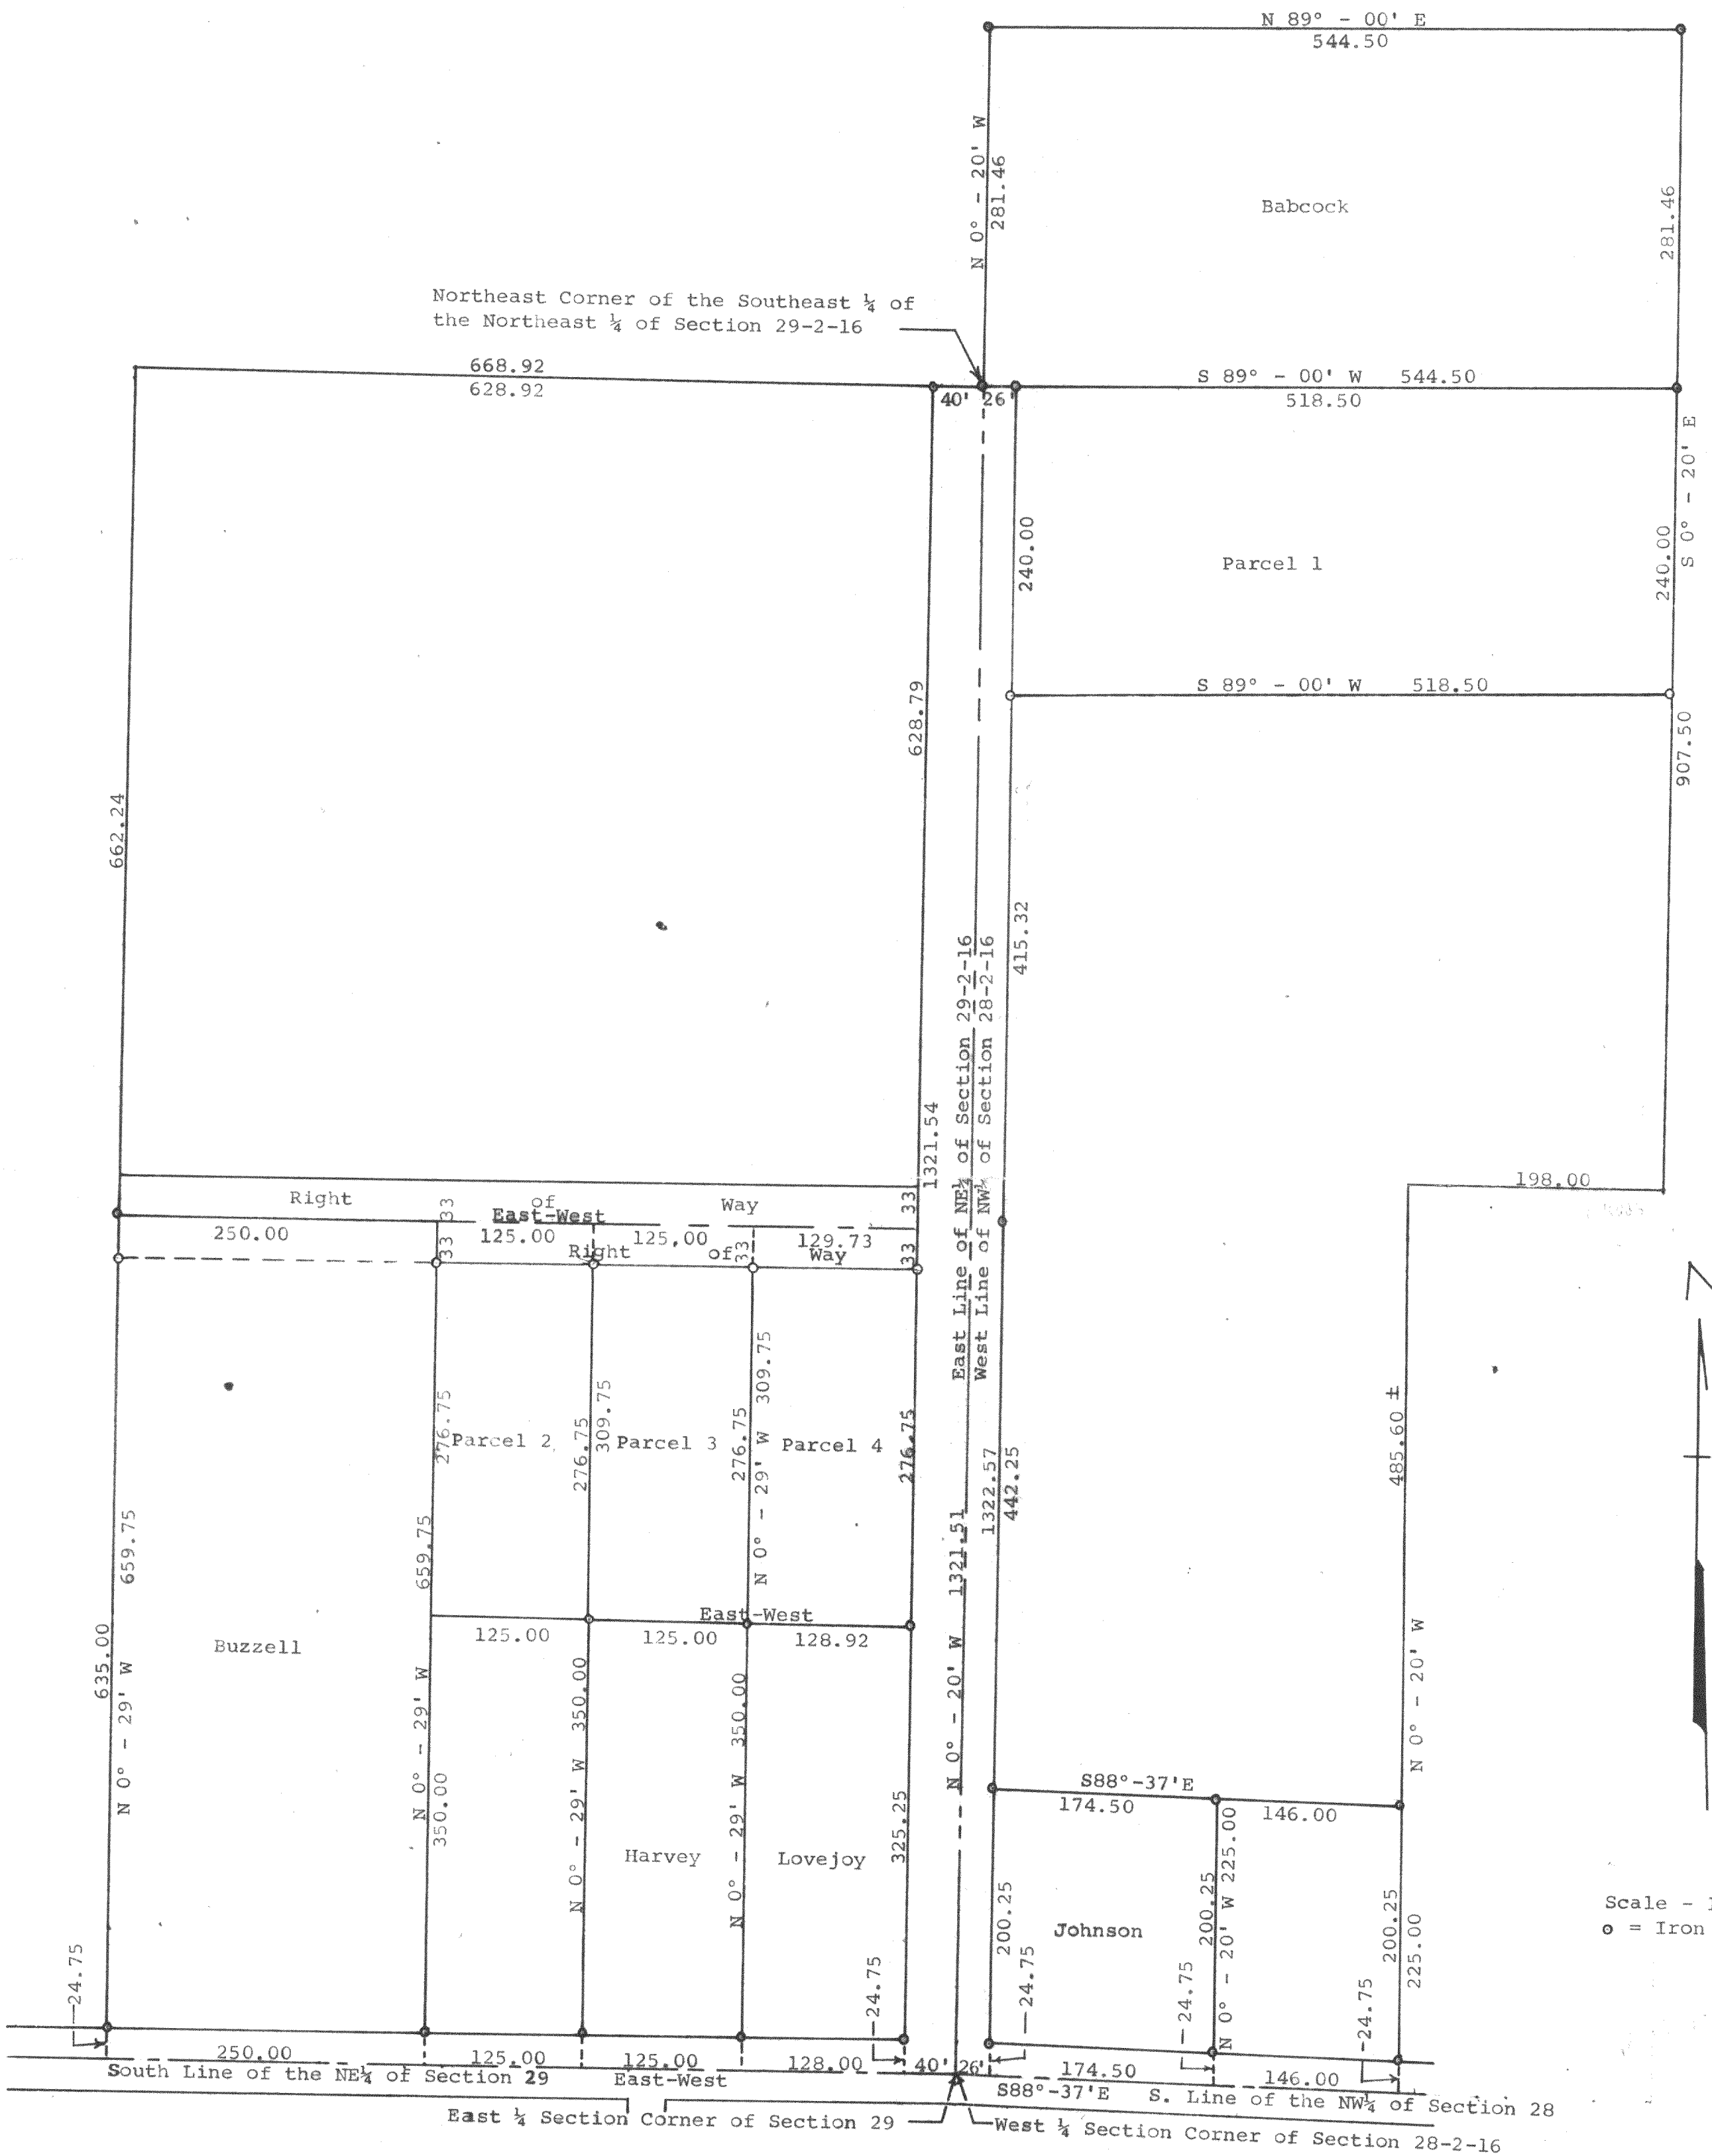

Plat of survey of parcels of land located in the NW 1/4 of Section 28 and in the NE 1/4 of Section 29, T 2 N, R 16 E, Walworth County, Wisconsin
July, 1966
Revised Nov. 1966
George T. Dunham, Surveyor


D-28-13D
D-28-13E
" " 13G
" " 13C
" " 13F

D-29-3E
D-29-3
29-3A
" " 3B
" " 3C + 3D

GEORGE T. DUNHAM
SURVEYING & SUBDIVIDING
DELAVER, WISCONSIN

00 86E
966
155
0881
541
966

Northeast Corner of the Southeast 1/4 of
the Northeast 1/4 of Section 29-2-16

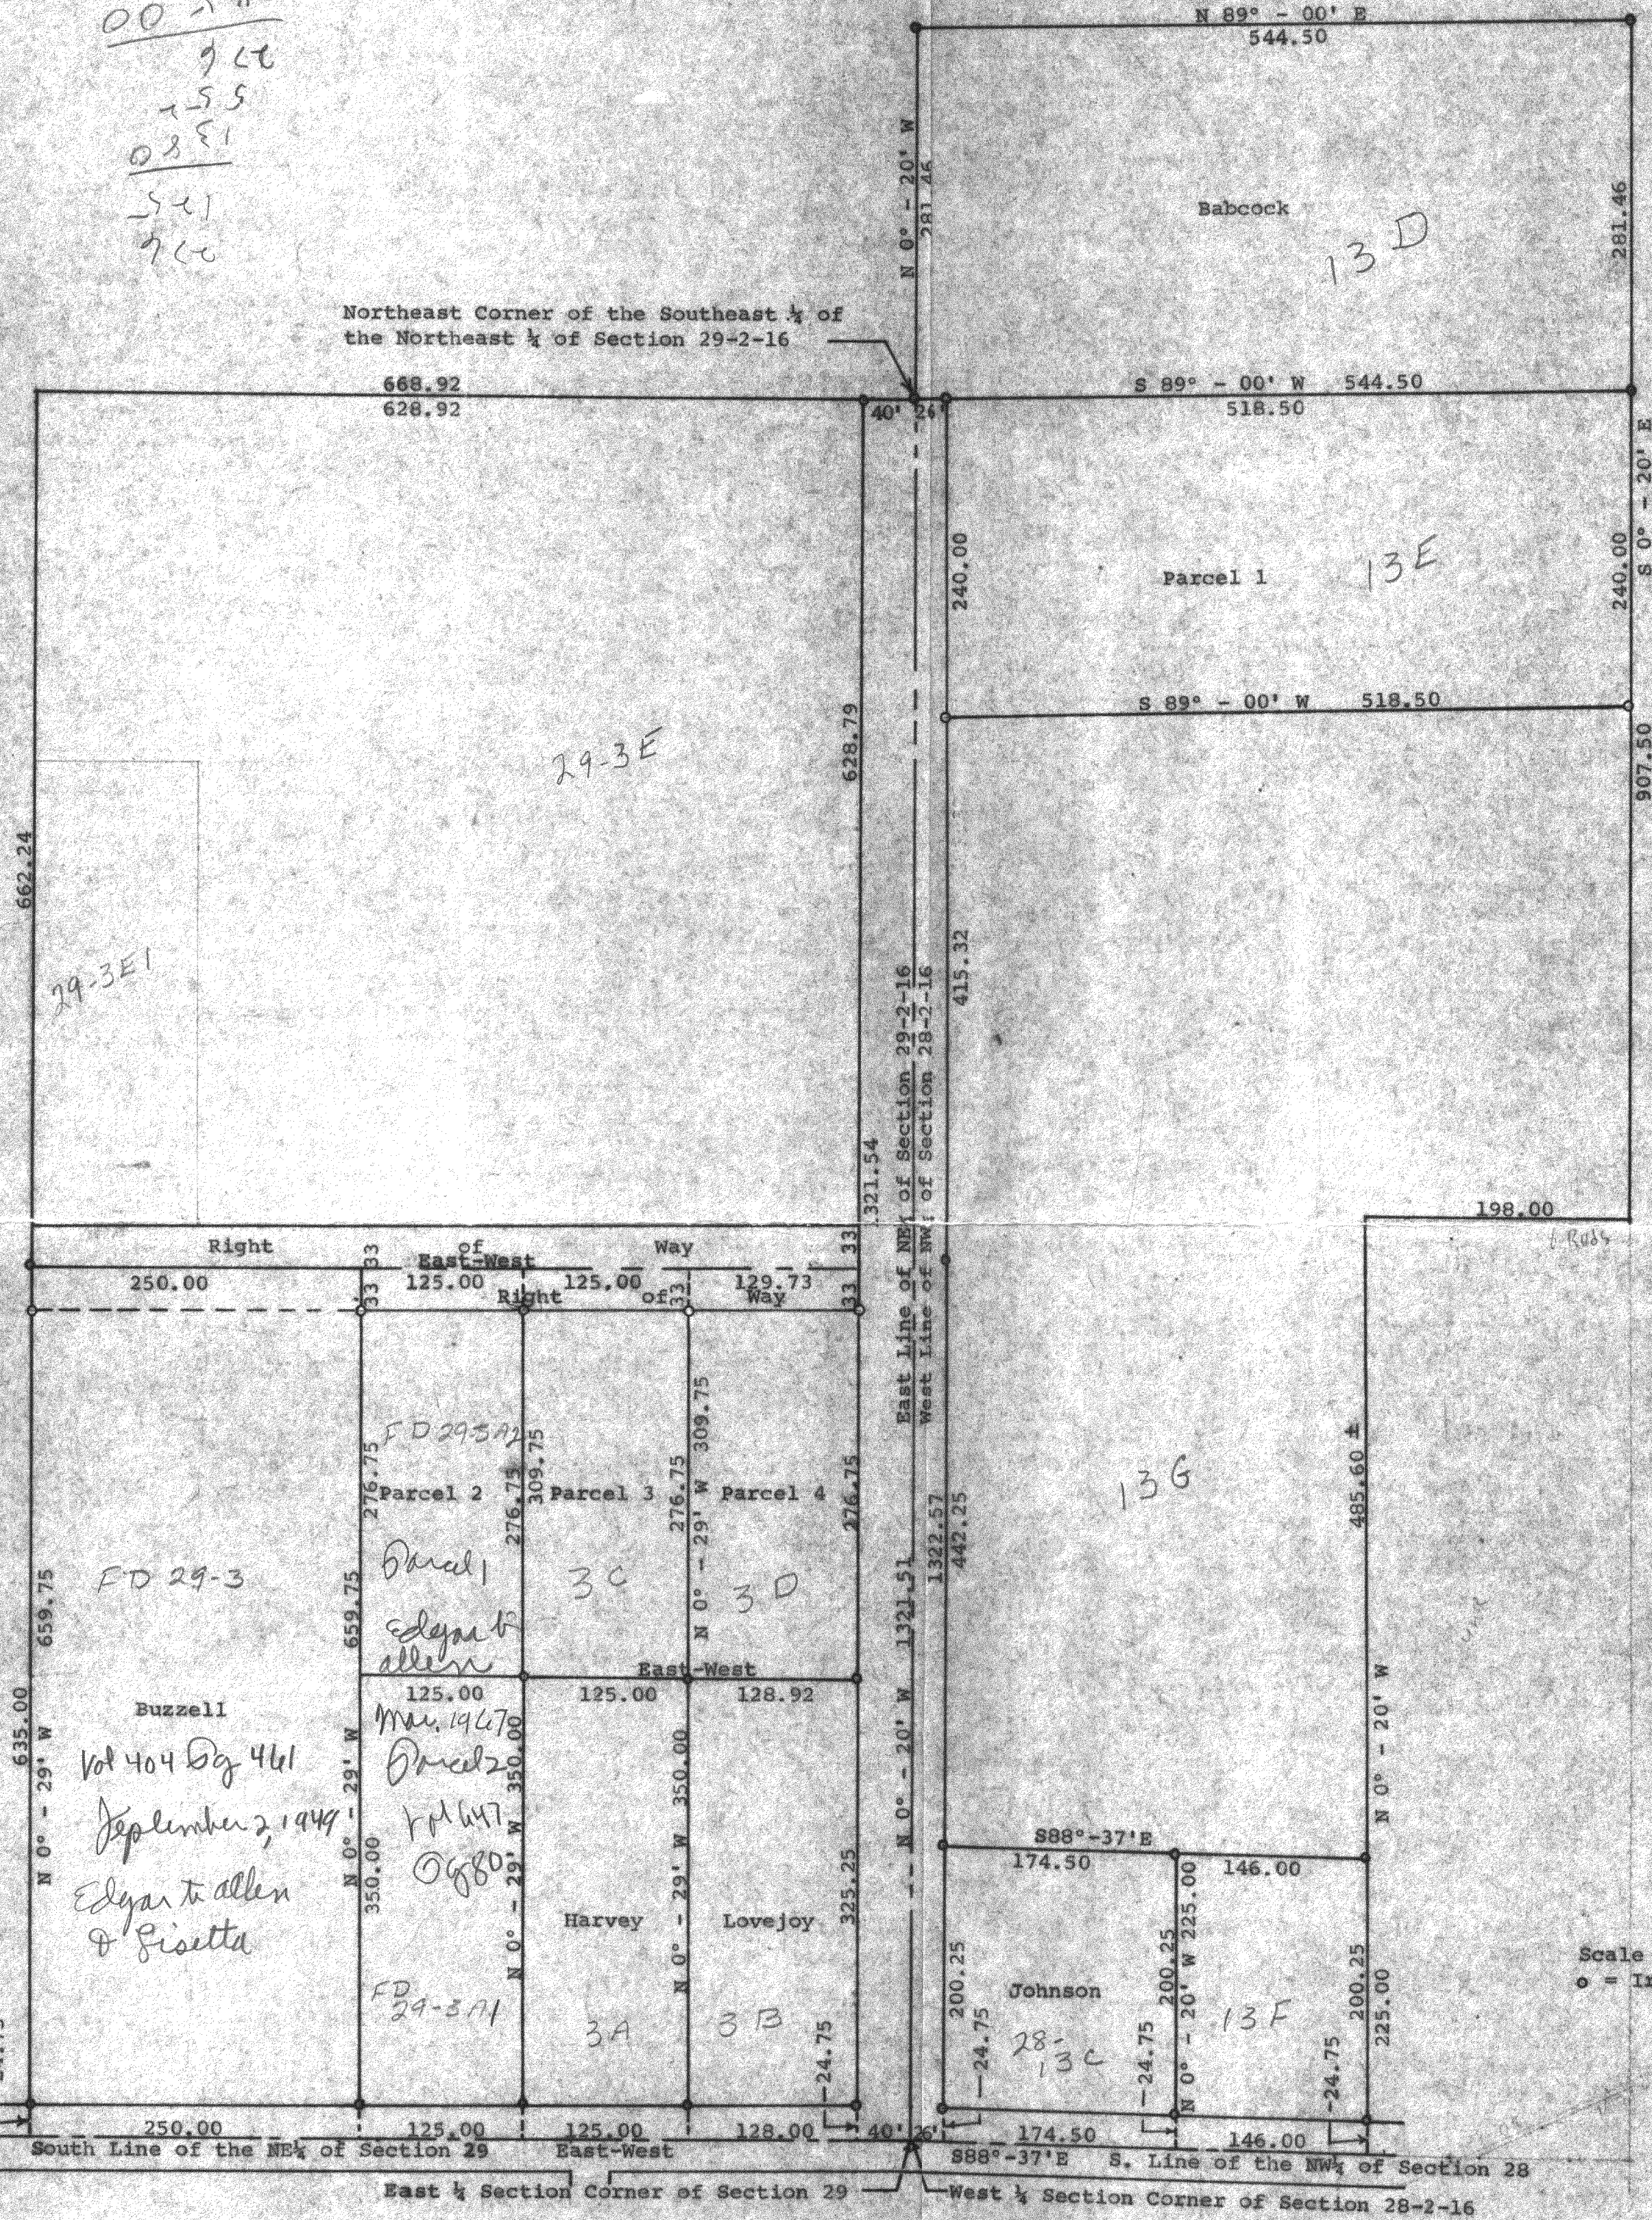

Scale - 1" = 100'
o = Iron Pipe

Plat of survey of parcels of land located in the NW 1/4
of Section 28 and in the NE 1/4 of Section 29, T 2 N,
R 16 E, Walworth County, Wisconsin
July, 1966
Revised Nov. 1966 George T. Dunham
George T. Dunham, Surveyor