



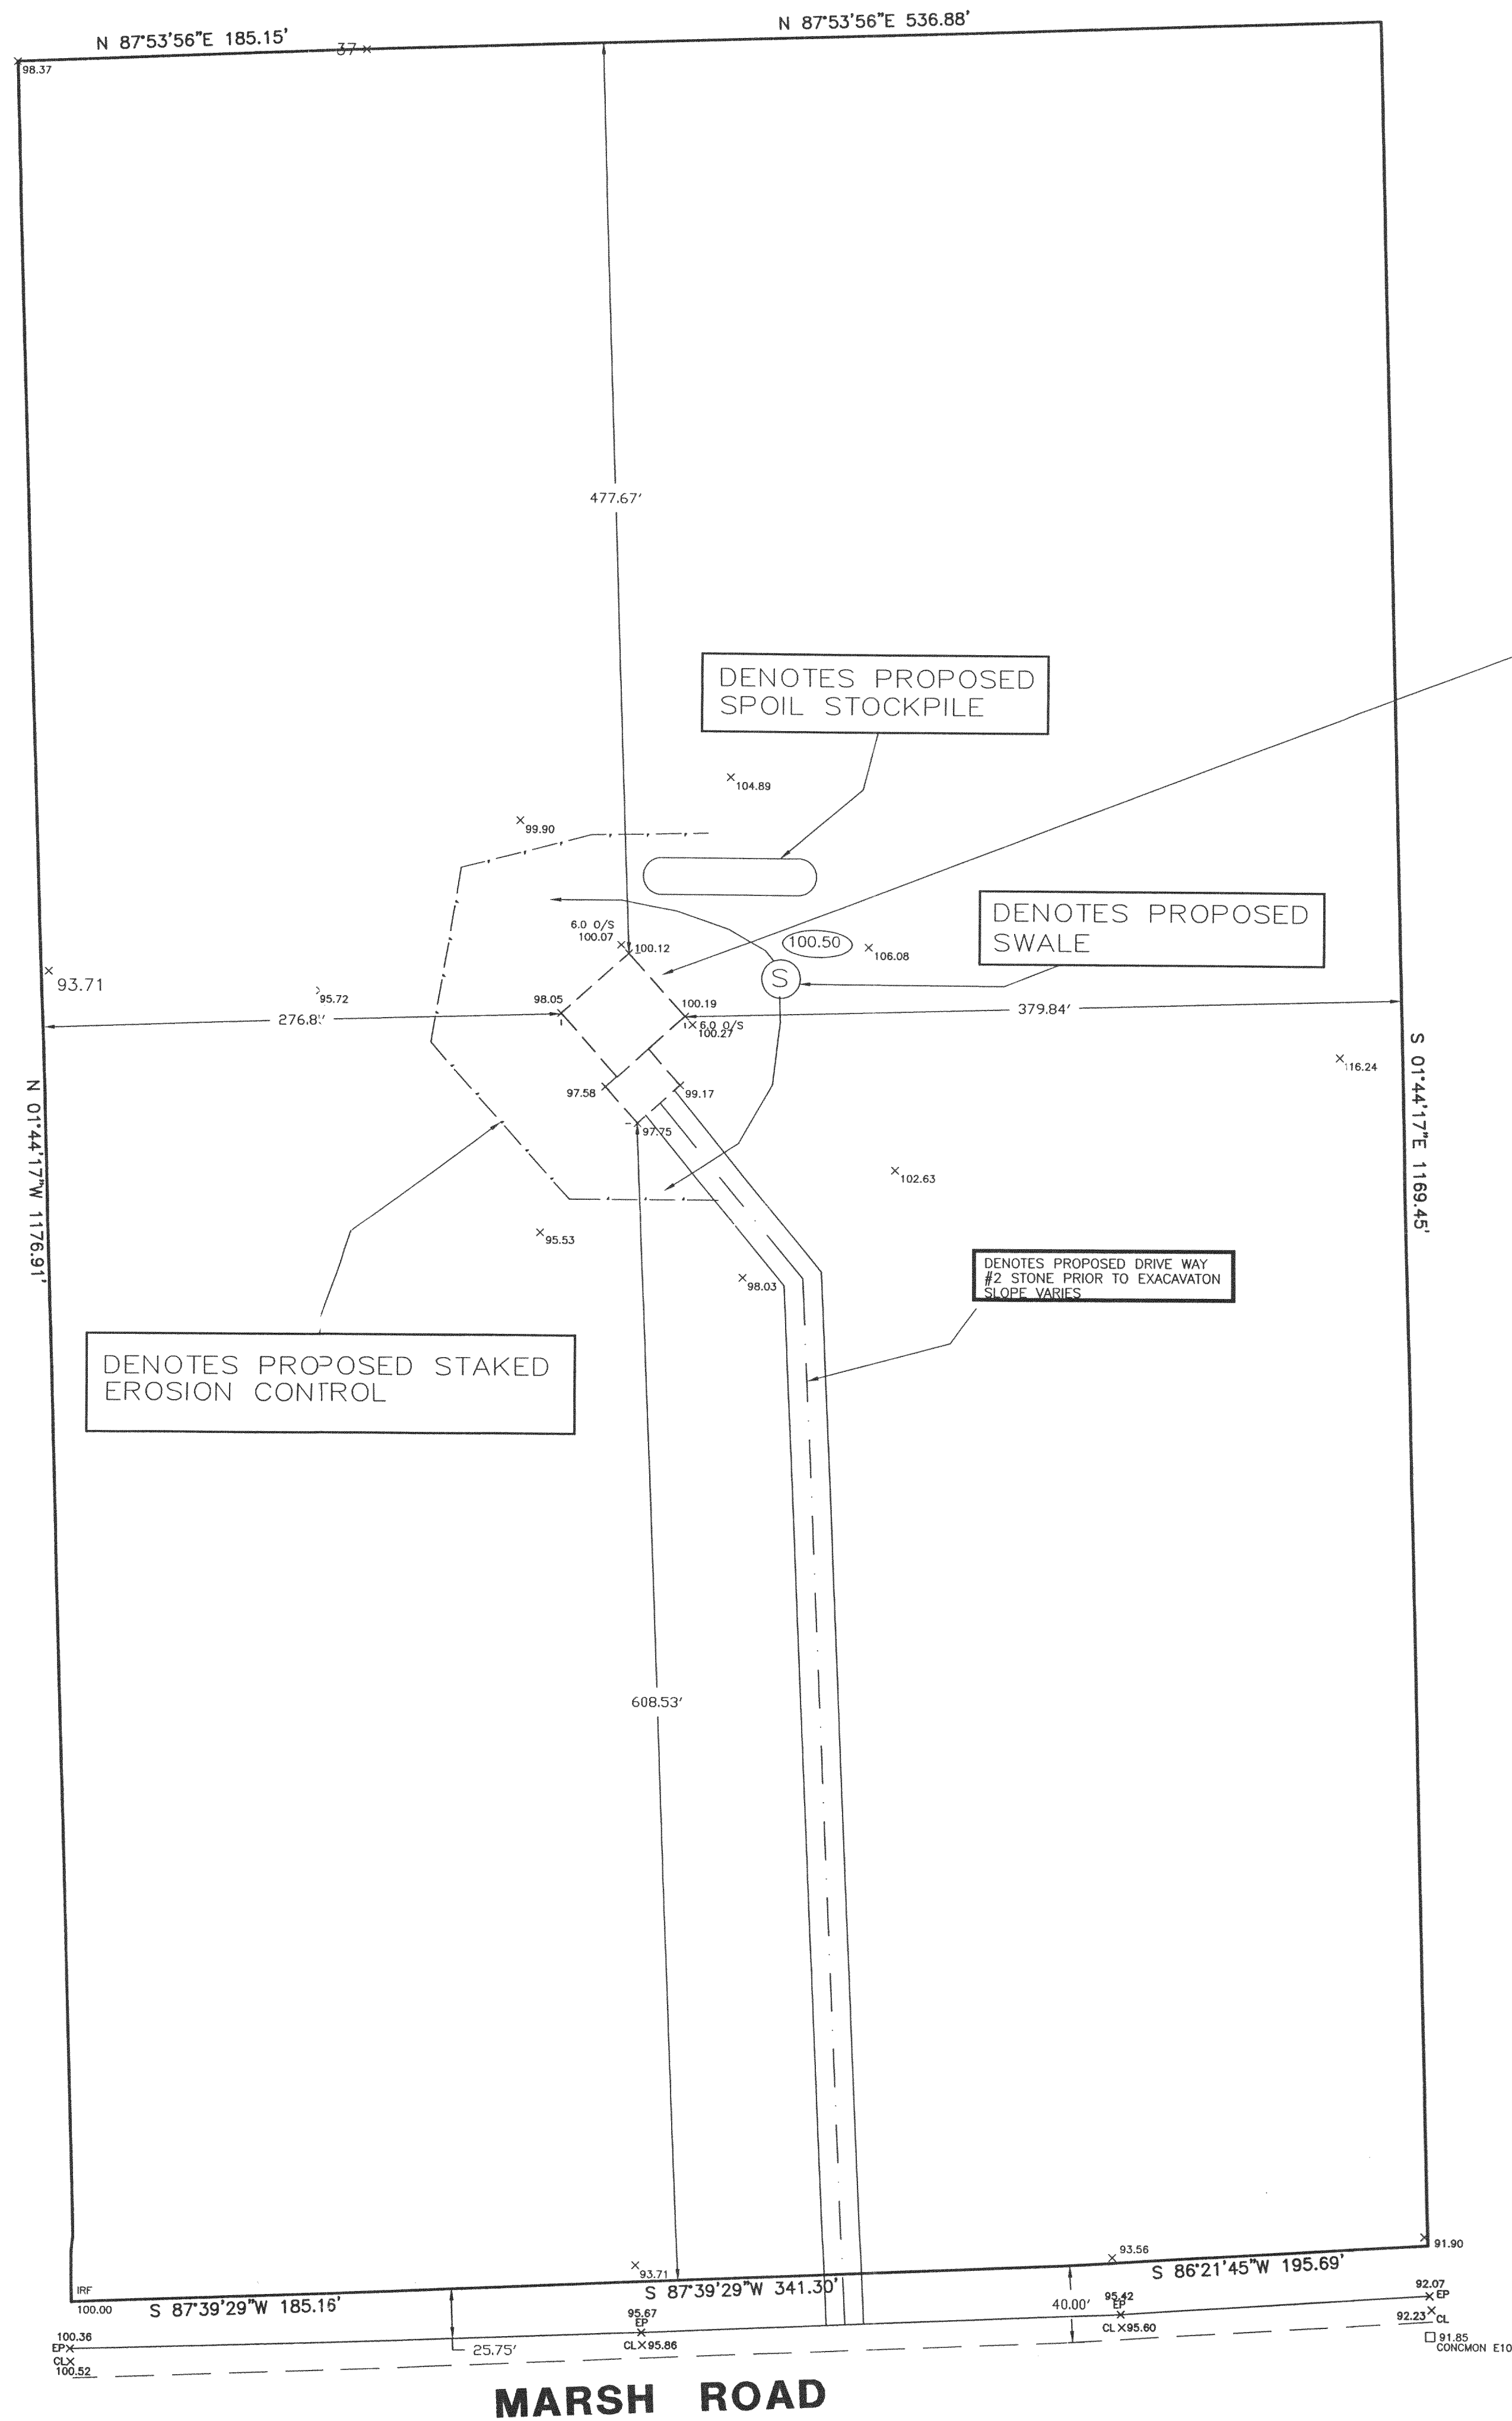

SCALE
0 XX XX
FEET

- NOTE:
- PROPOSED HOUSE STAKED ON LINE.
 - ELEVATIONS BASED ON MUNICIPAL DATUM.
 - SUGGESTED YARD GRADE 101.00
 - SUGGESTED GARAGE SLAB: 101.33
 - - DENOTES IRON PIPE FOUND
 - O - DENOTES IRON ROD SET
- LOT AREA: 848,237 S.F., 20.17 ACRES

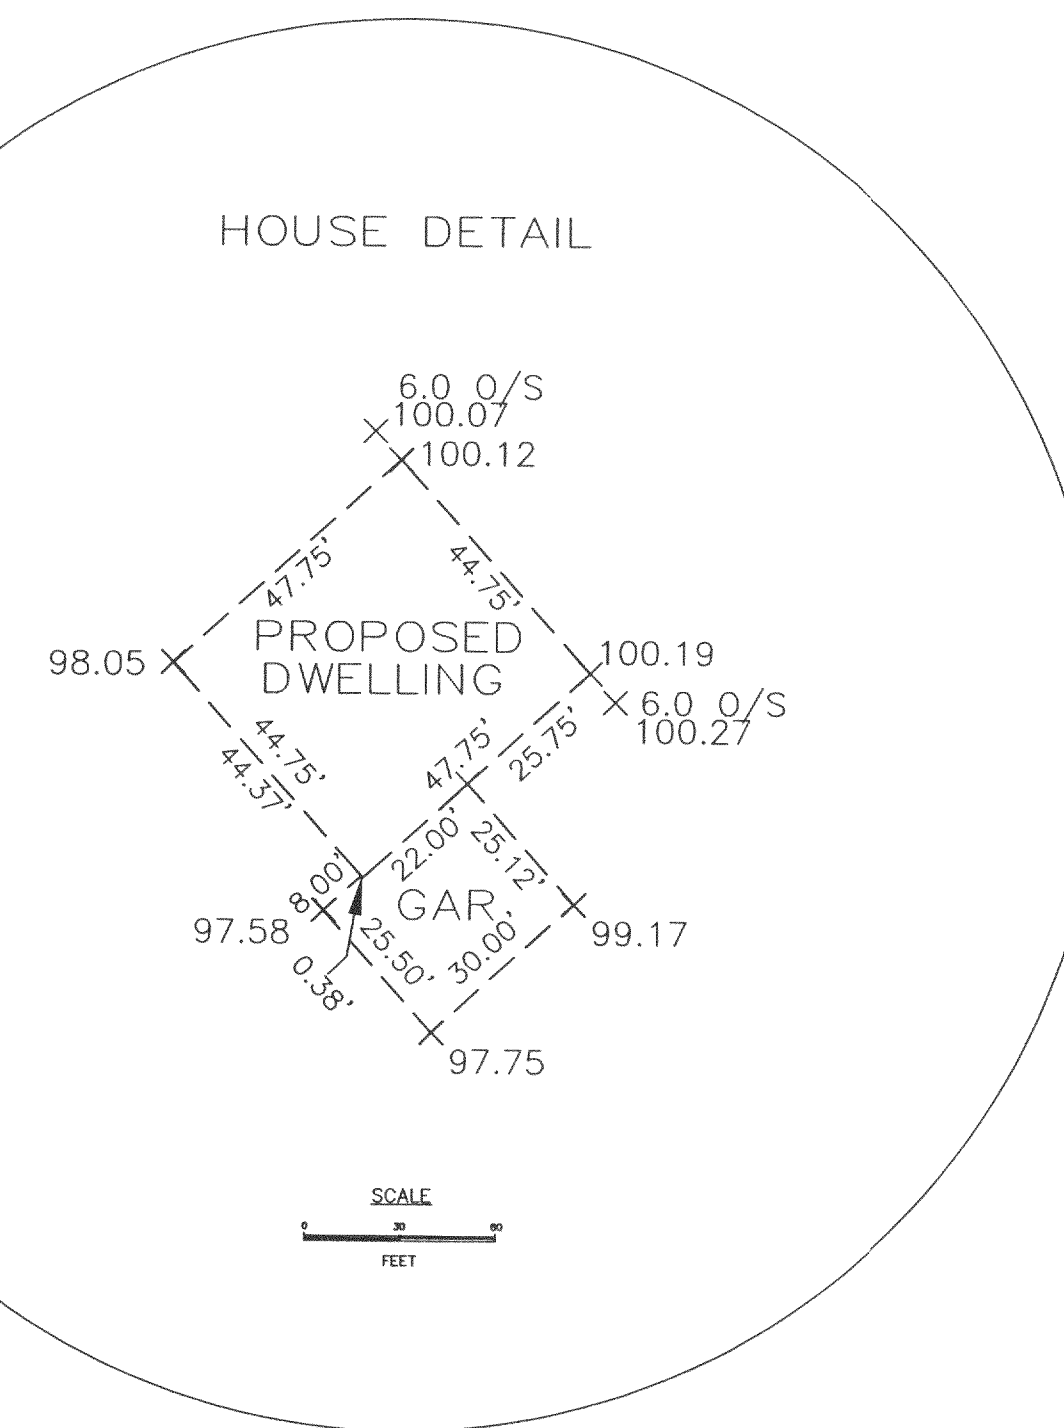


STATE OF WISCONSIN
COUNTY OF RACINE

The above-described property has been surveyed under my direction and the above map is a correct representation thereof.

DATED AT: NORTH CAPE, THIS 10th DAY OF SEPTEMBER, 1998.

AMERICAN SURVEYING COMPANY, INC.
PETE L. BAILEY, RLS NO. 1398
RECERTIFIED this day of , 1998.

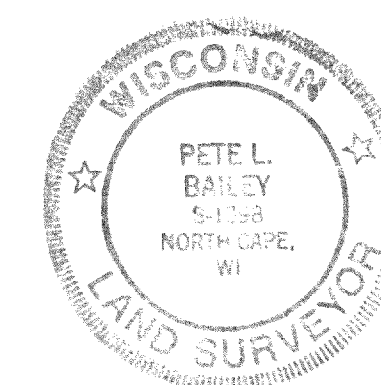

NOTE: SUGGESTED YARD GRADE
MUST BE APPROVED BY THE
OWNER AND MUNICIPALITY.



TOWN OF DELAVAN

PROJECT:
PLAT OF SURVEY / STAKEOUT SURVEY
PREPARED FOR: PEMBROOKE HOMES

Sheet
1
of
1

		AMERICAN SURVEYING COMPANY, INC.	
12207 C.T.H. "K" FRANKSVILLE, WISCONSIN 53126		TEL. (414) 835-4774 FAX: (414) 835-2379	
DRAWN BY:	ALJ	REVISIONS:	DATE
CHECKED BY:	PLB		
PLOT SCALE:	1 = 60		
DATE:	09/17/98		
JOB NO.:	98298		
DWG. FILE:	JN98365		

AMERICAN SURVEYING COMPANY, INC.
12207 C.T.H. "K" FRANKSVILLE, WISCONSIN 53126
TEL. (414) 835-4774 FAX: (414) 835-2379