


ABELL
SURVEYING & MAPPING

1140 SEQUOIA STREET • DELAVAN, WISCONSIN 53115
414-728-6737

LOT 1
C.S.M. NO. 2107

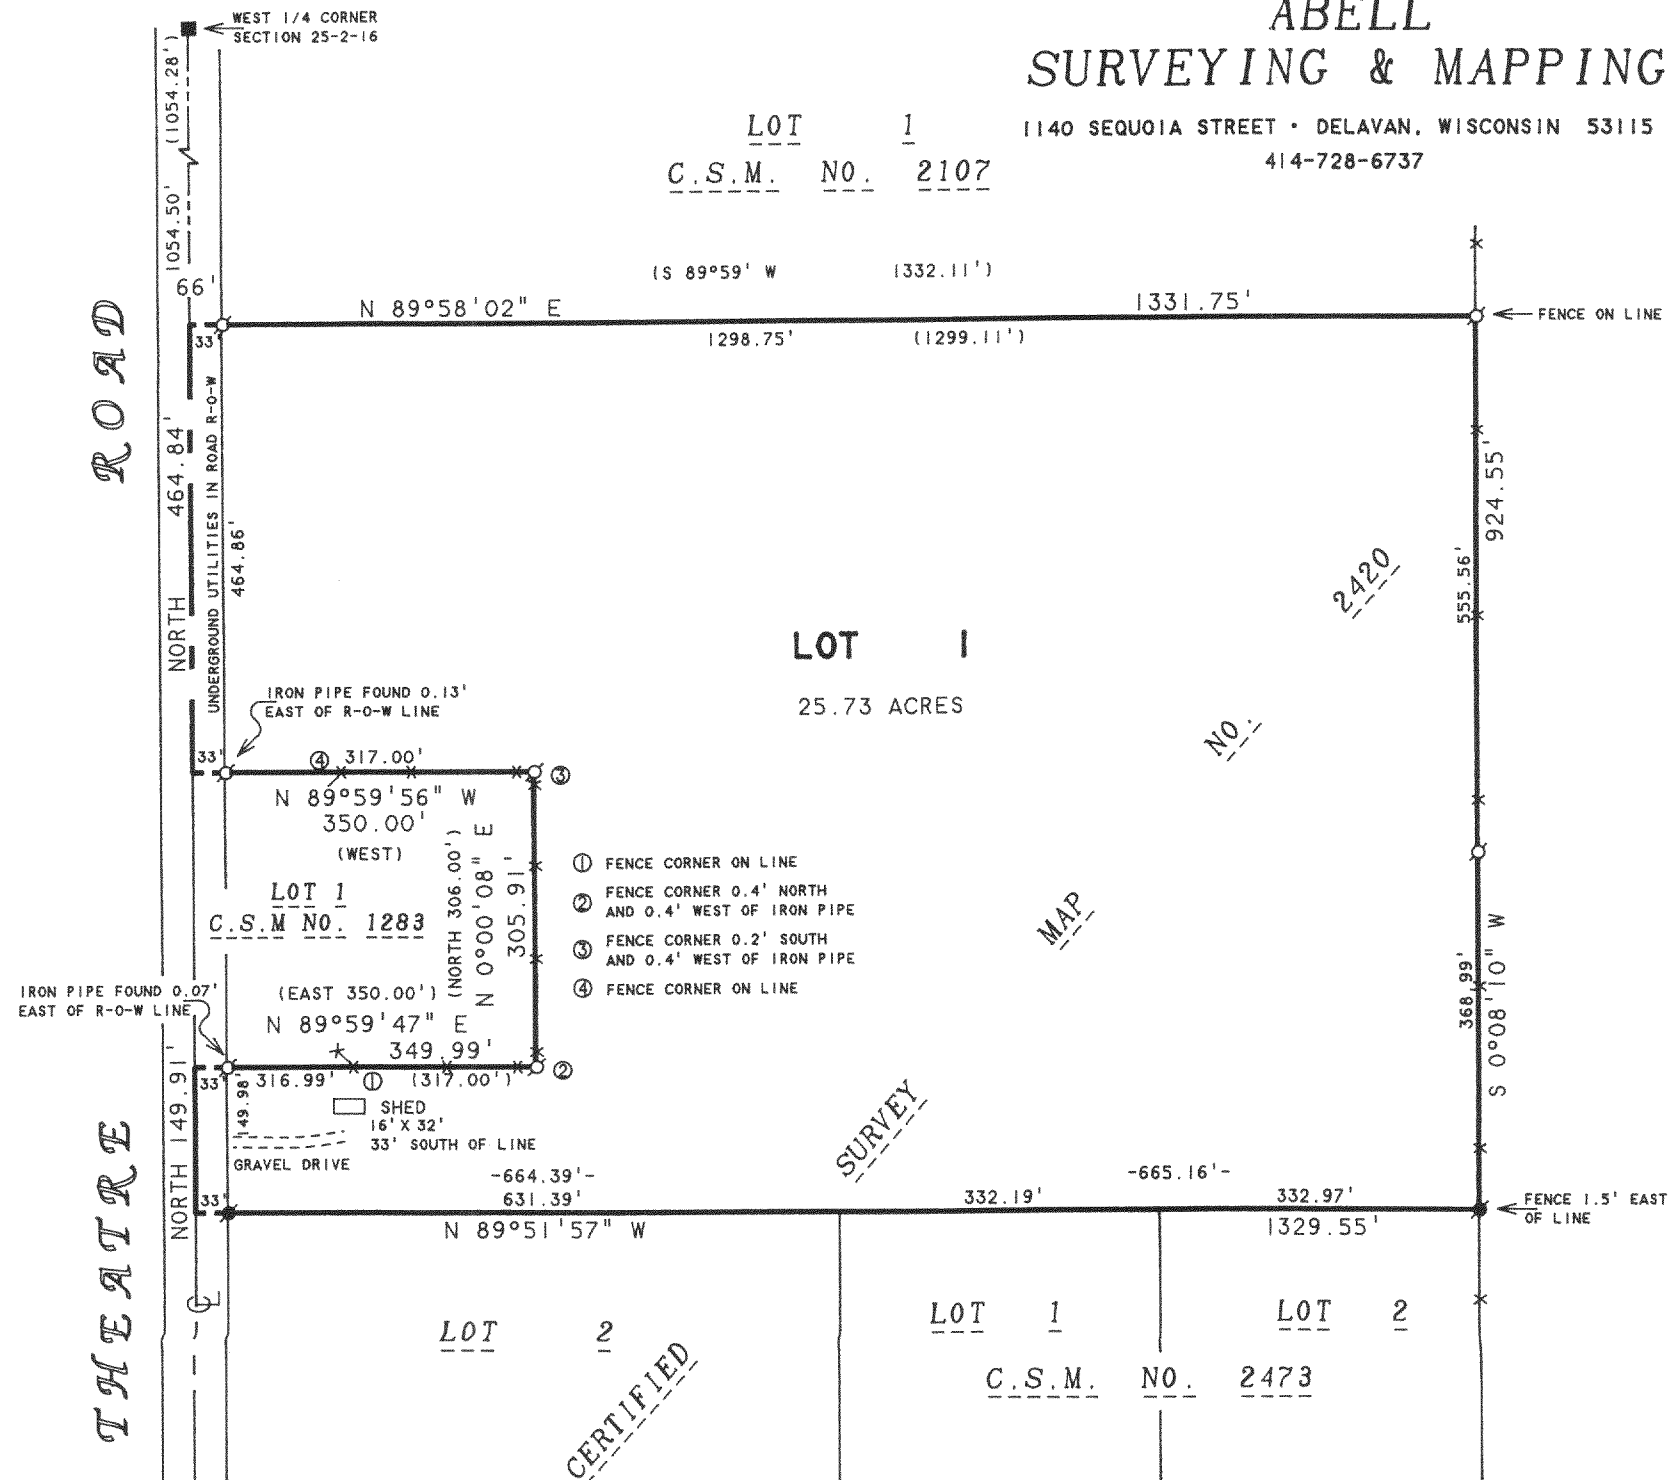

ORDERED BY: SUSAN SCHELDROP
1202 N. MITCHELL
ARLINGTON HEIGHTS, IL 60004

NOTE: BEARINGS ARE REFERENCED TO
CERTIFIED SURVEY MAP NO. 2420.

FA-2420-1 216-2693