


Plat of Survey


of

Lot 1 of Certified Survey Map No. 102,
recorded in Vol. 1 of Certified Survey Maps of Walworth
County on Page 102 and located in the Northwest 1/4
Section 36, Town 2 North, Range 16 East, Town of Delavan,
Walworth County, Wisconsin.

Surveyed for: **Jim Pfeil**
90 North Potawatomi Road - Unit 7D
Williams Bay, Wisconsin 53191

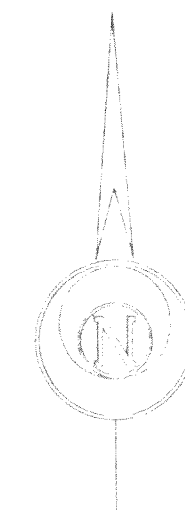

Bearings referenced to Certified
Survey Map No. 102.

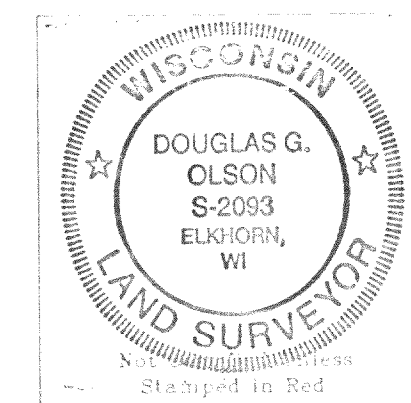

Notes:

- 1) The proposed house was staked as instructed by the owner.
All setbacks must be approved by the building inspector PRIOR
to construction.
- 2) The location of paved or gravel surfaces shown on this plat are approximate
due to existing snow cover on the property at the time of the field survey.
There may be additional improvements or encroachments on the property which
were not visible at the time of the field survey and are not shown on this plat.
- 3) This survey plat is not
certified unless signed
and sealed in red ink.
- 4) This survey is subject to Wisconsin lien laws.
This Plat of Survey is the notice of intent
to file lien. Lien waiver required.


Copyright © 2001 by Jensen & Olson Land Surveying, LLC.

All rights reserved. No part of this survey plat may be reproduced
or transmitted in any form by any means - graphic, electronic, or
mechanical, including photocopying, tracing, or information storage
and retrieval systems - without permission in writing from Douglas
G. Olson, Jensen & Olson Land Surveying, LLC.

I, Douglas G. Olson, Wisconsin Registered Land Surveyor,
do hereby certify that this survey was performed by me or under my
direction in full compliance with the owner's/agent's instructions
and Chapter A-E 7 of the Wisconsin Administrative Code "Minimum
Standards for Property Survey", and that this map is an accurate
representation thereof to the best of my knowledge and belief.

Douglas G. Olson
Wisconsin Registered Land Surveyor - 2093

Bailey Road (66' Wide)

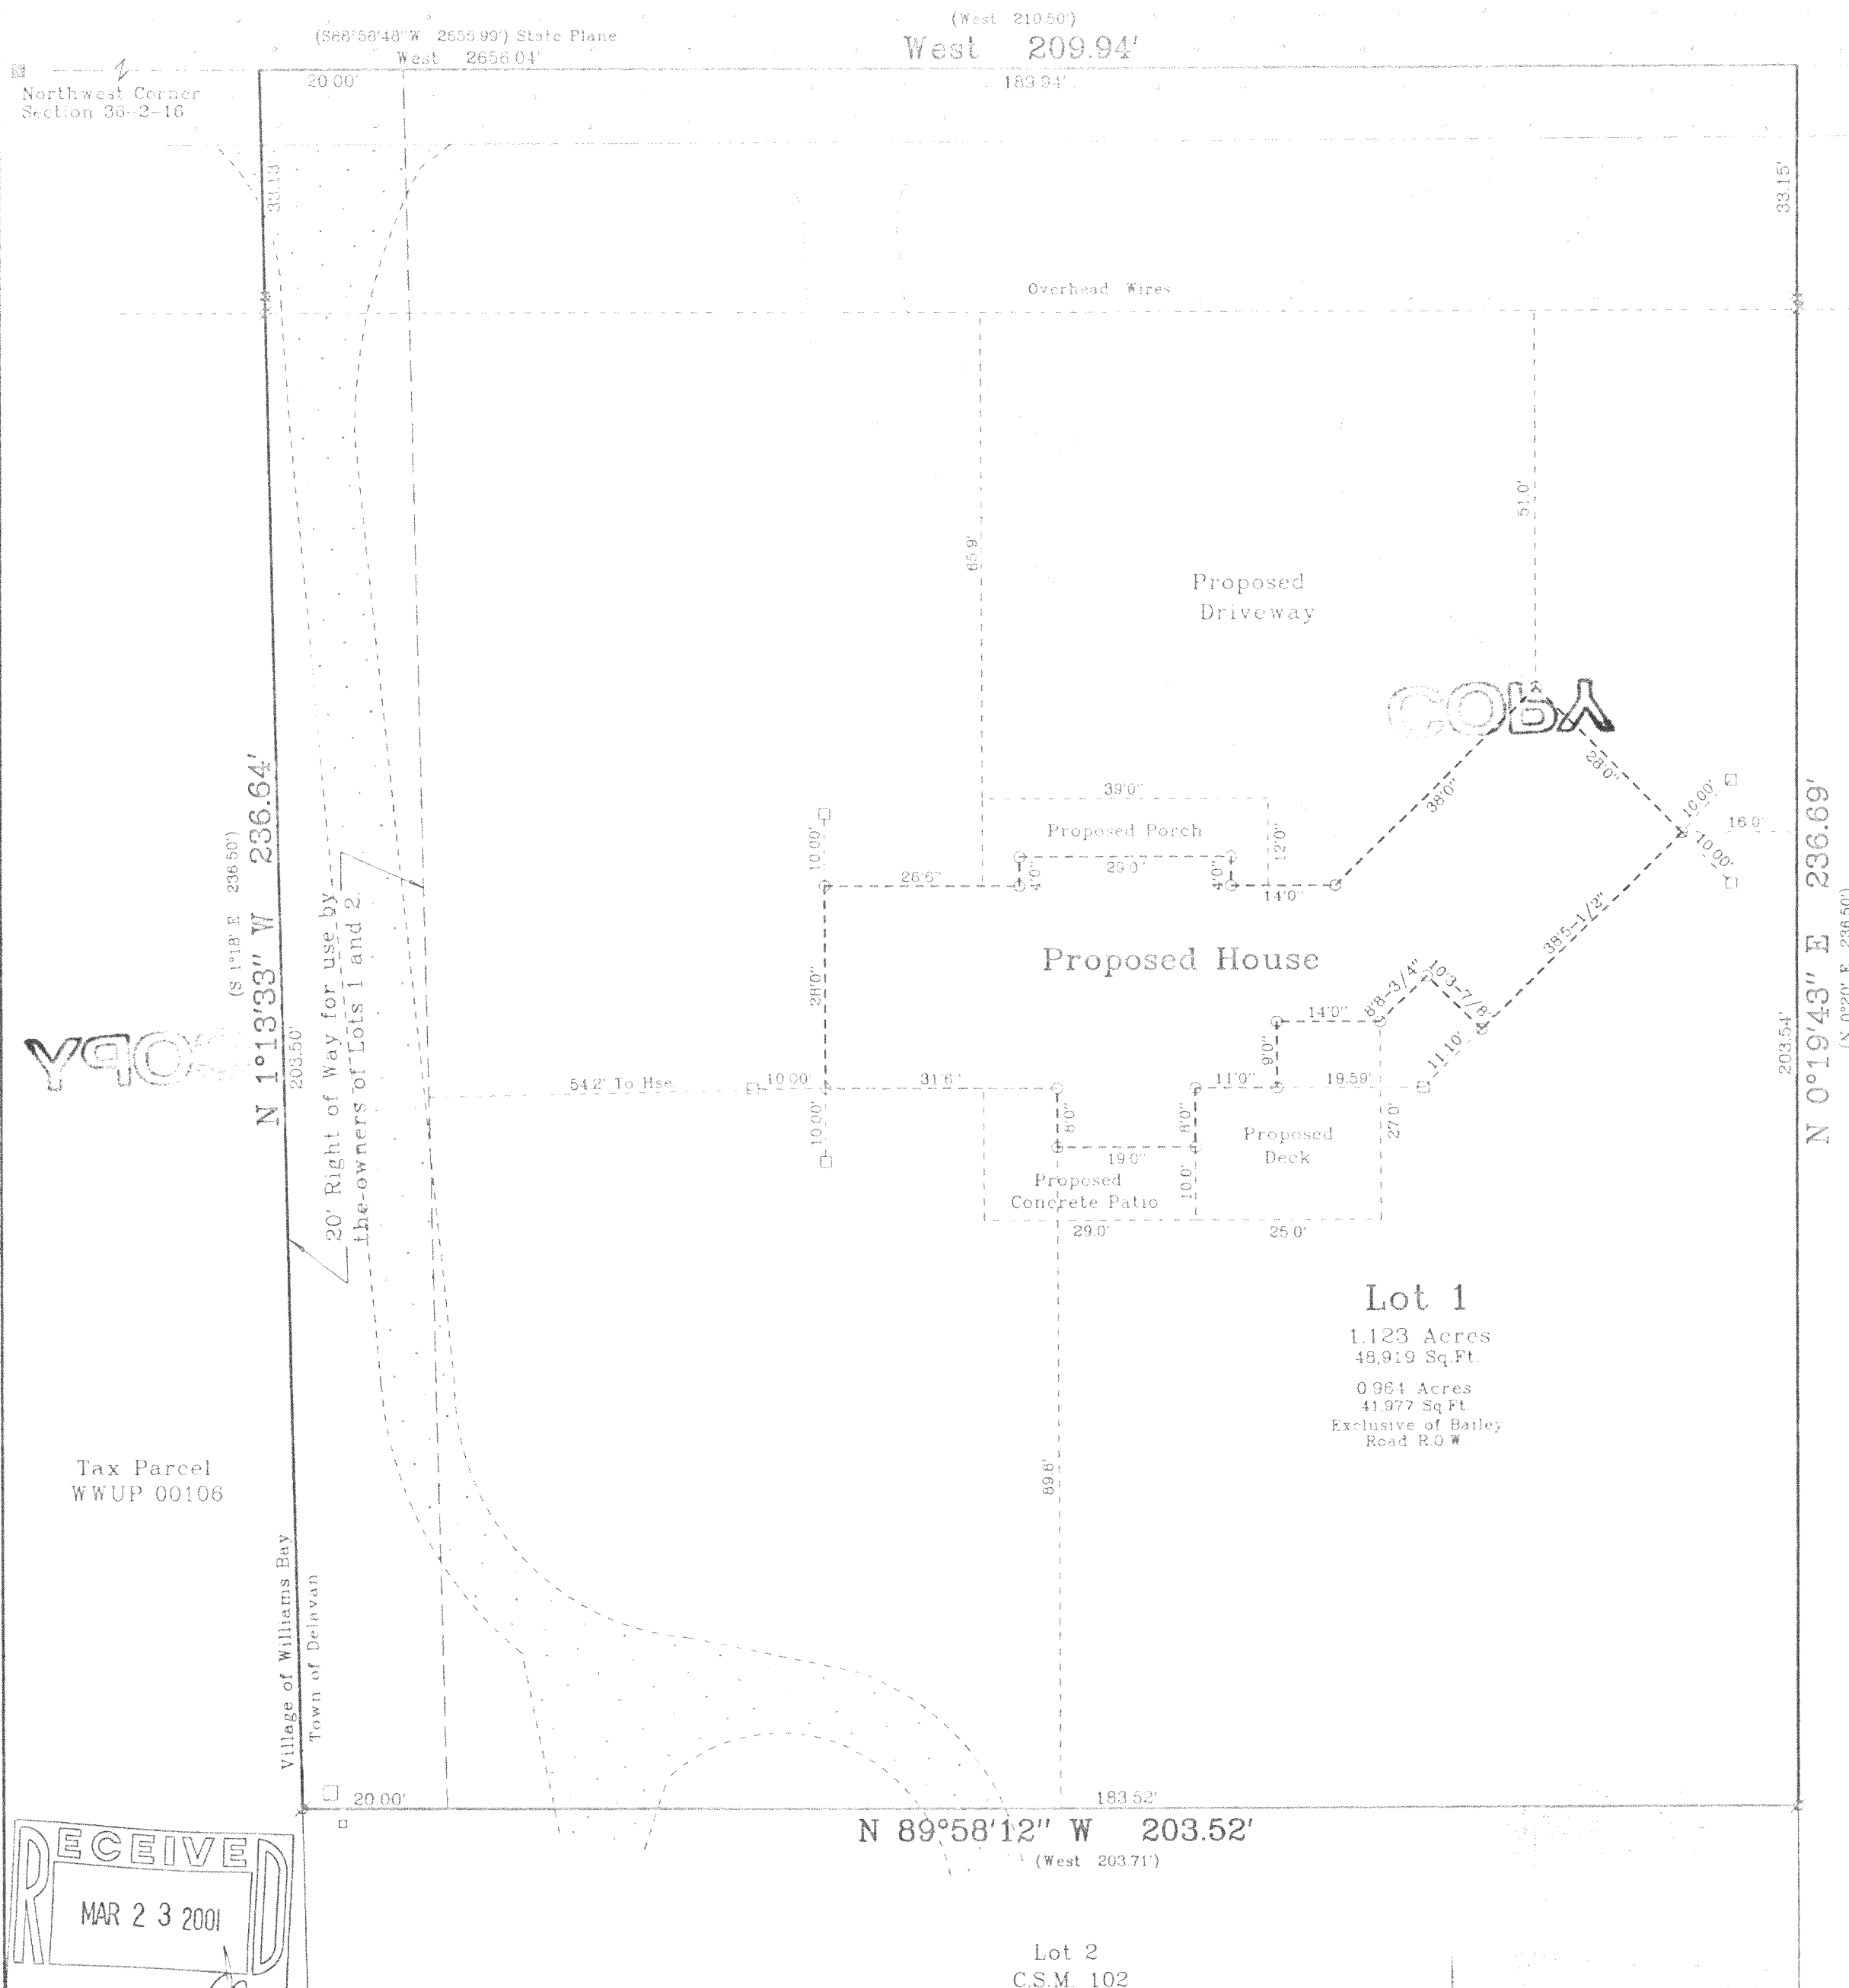

Survey Date: February 5, 2001

Revisions:

Scale in Feet

1" = 20'
0' 10' 20' 40'

Jensen & Olson Land Surveying, LLC

40 South Wisconsin Street, Box 100

Elkhorn, Wisconsin 53121

Telephone (262) 723-3494

Facsimile (262) 723-8044

Legend

Round County Section Corner

Asphalt Surf

Gravel Surf

Utility Pole

Utility Box or Pedestal

Sheet 1 of 1 Sheets

Job Reference Number

2001.011

2001.011

216-2998

FA-102-1