



ABELL  
SURVEYING & MAPPING

1140 SEQUOIA STREET • DELAVAN, WISCONSIN 53115  
262-728-6737

NOTE: BEARINGS ARE REFERENCED TO THE  
WISCONSIN COORDINATE SYSTEM -  
SOUTH ZONE.

PLAT OF

PART OF LOT 1 OF CERTIFIED SURVEY MAP NO. 3430,  
LOCATED IN THE SOUTHEAST 1/4 OF THE NORTHEAST 1/4  
OF SECTION 26, T2N, R16E, WALWORTH COUNTY, WISCONSIN.

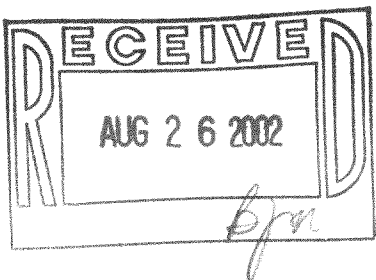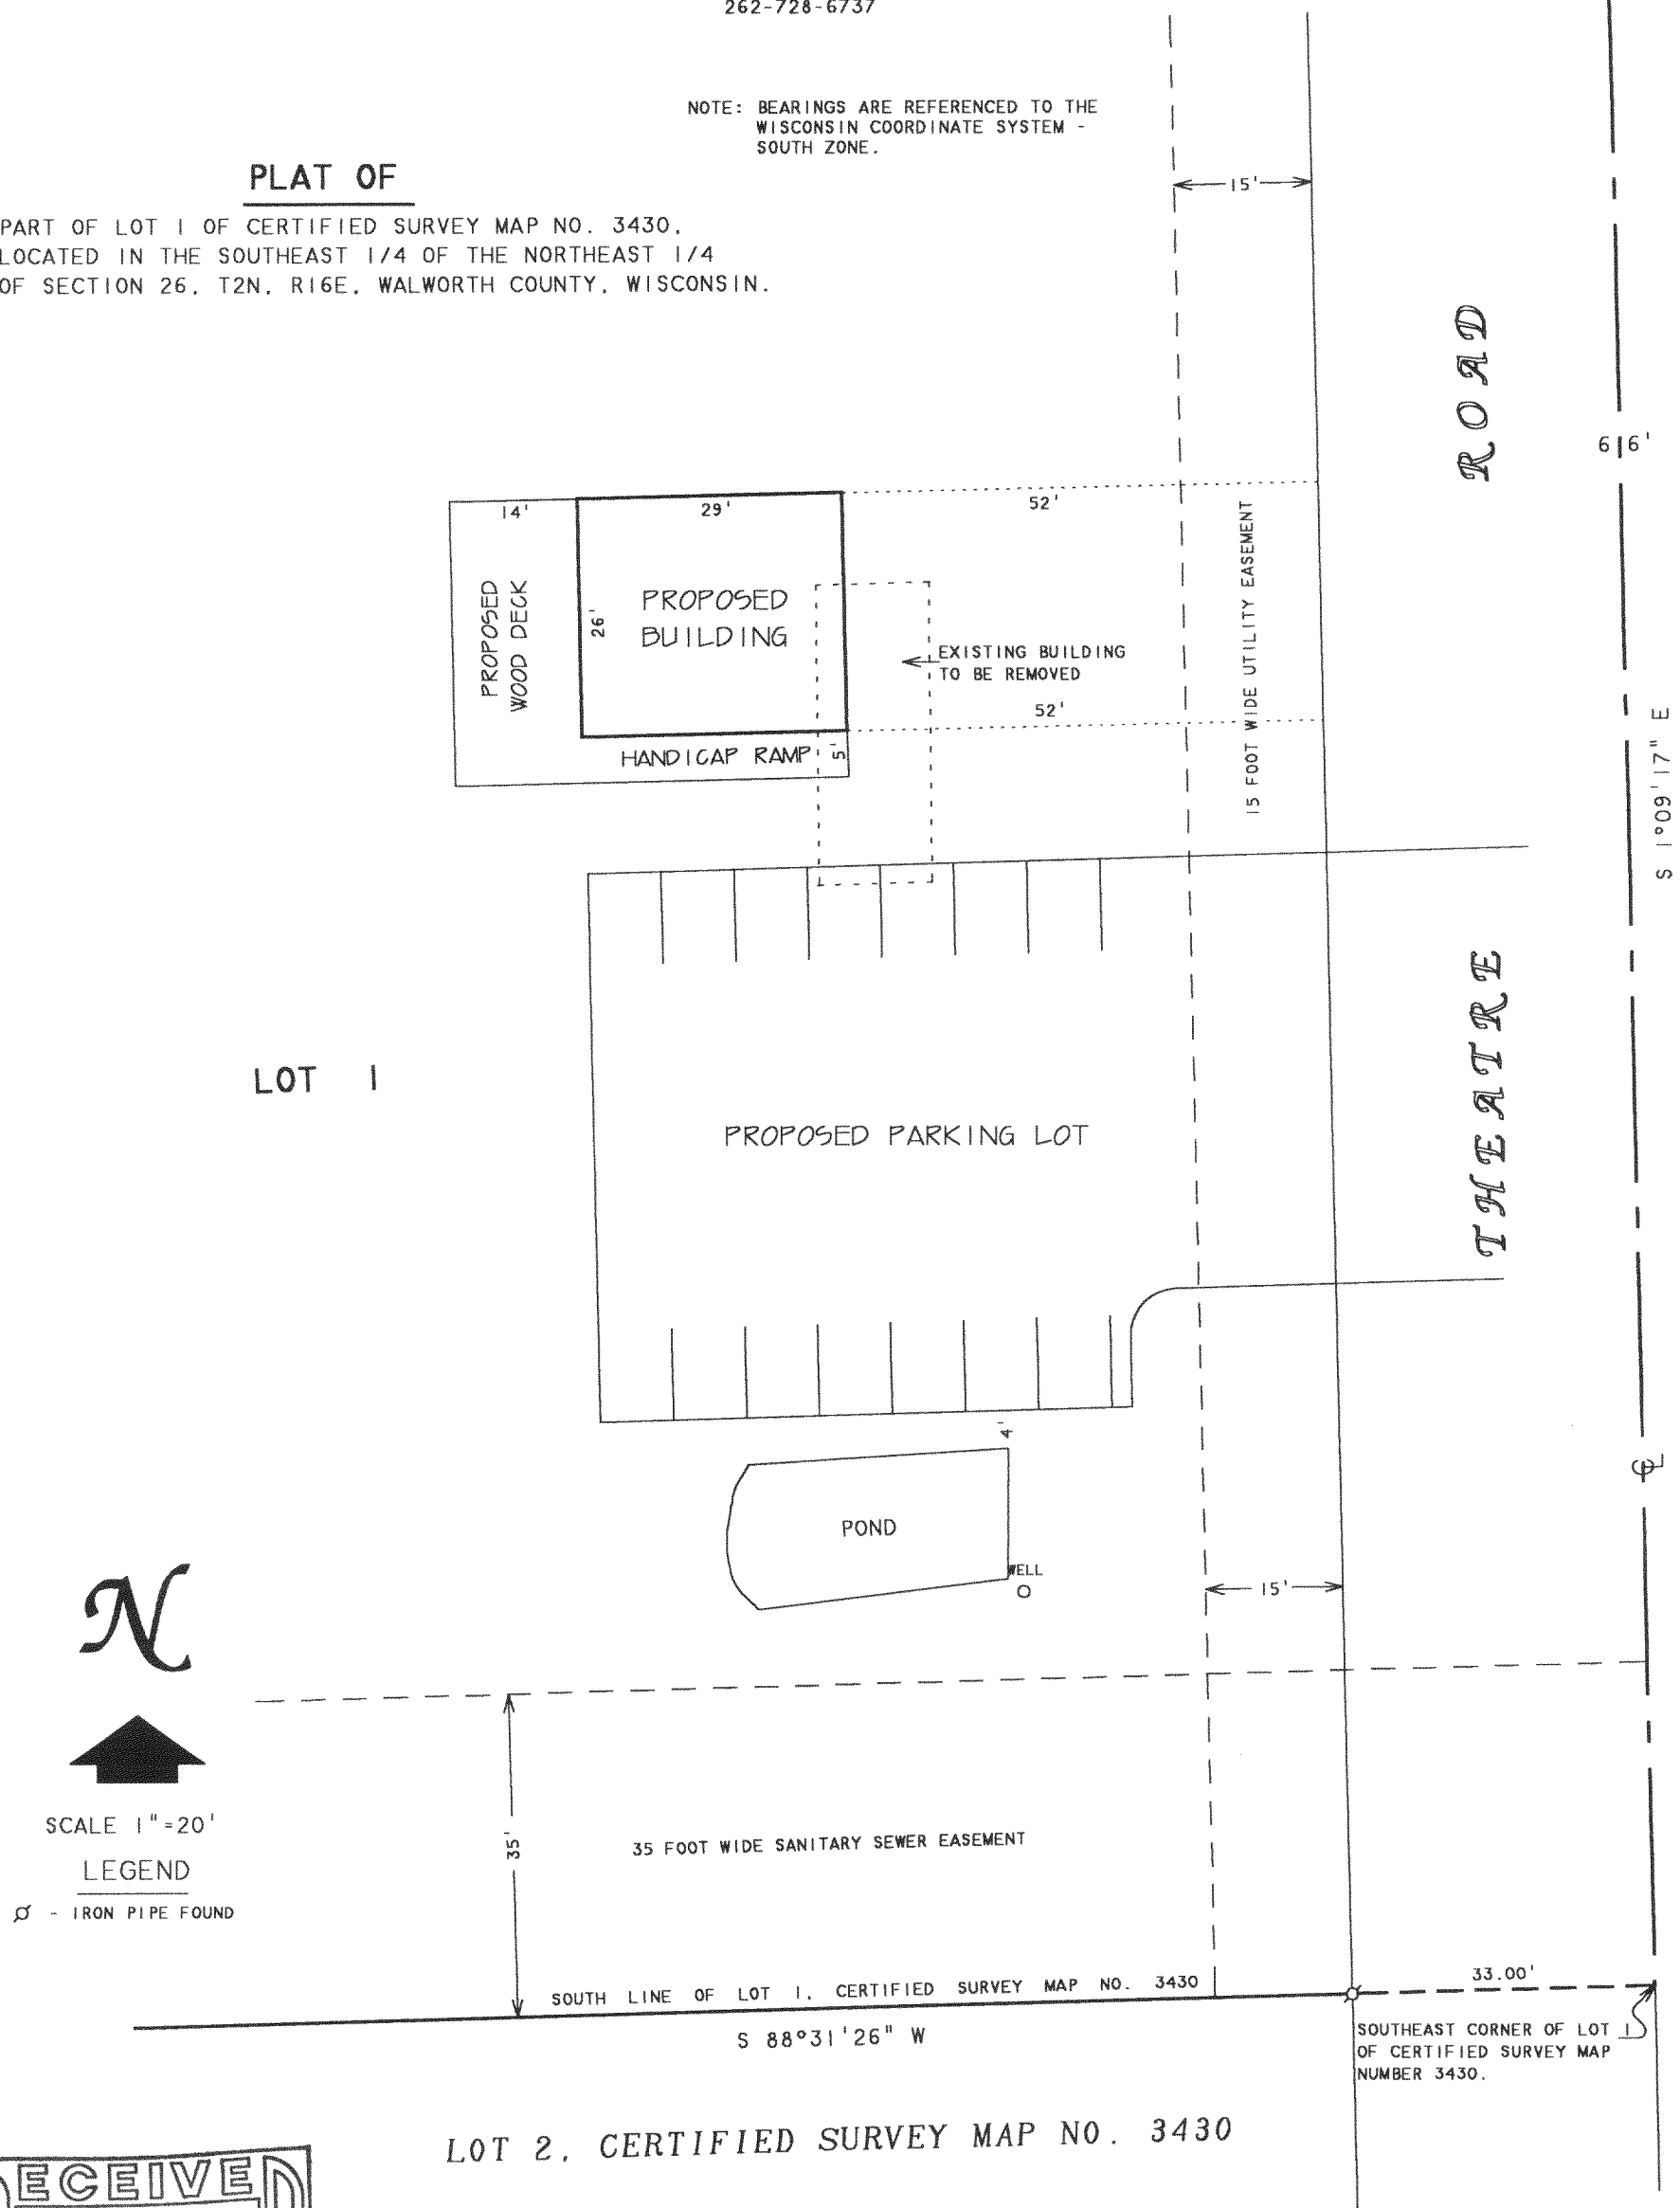

ORDERED BY: MARK ADELMAN  
4218 MULBERRY STREET  
DELAVAN, WI 53115

*David F. Abell*

DAVID F. ABELL  
WISCONSIN REGISTERED LAND SURVEYOR, S-1596

*May 9, 2002*

DATE: May 9, 2002  
NOTE: THIS IS NOT A CERTIFIED COPY UNLESS SEALED.

JOB NUMBER - 01177A

216-3230

FA 3430-1