


ABELL  
SURVEYING & MAPPING

1140 SEQUOIA STREET • DELAVAN, WISCONSIN 53115

262-728-6737

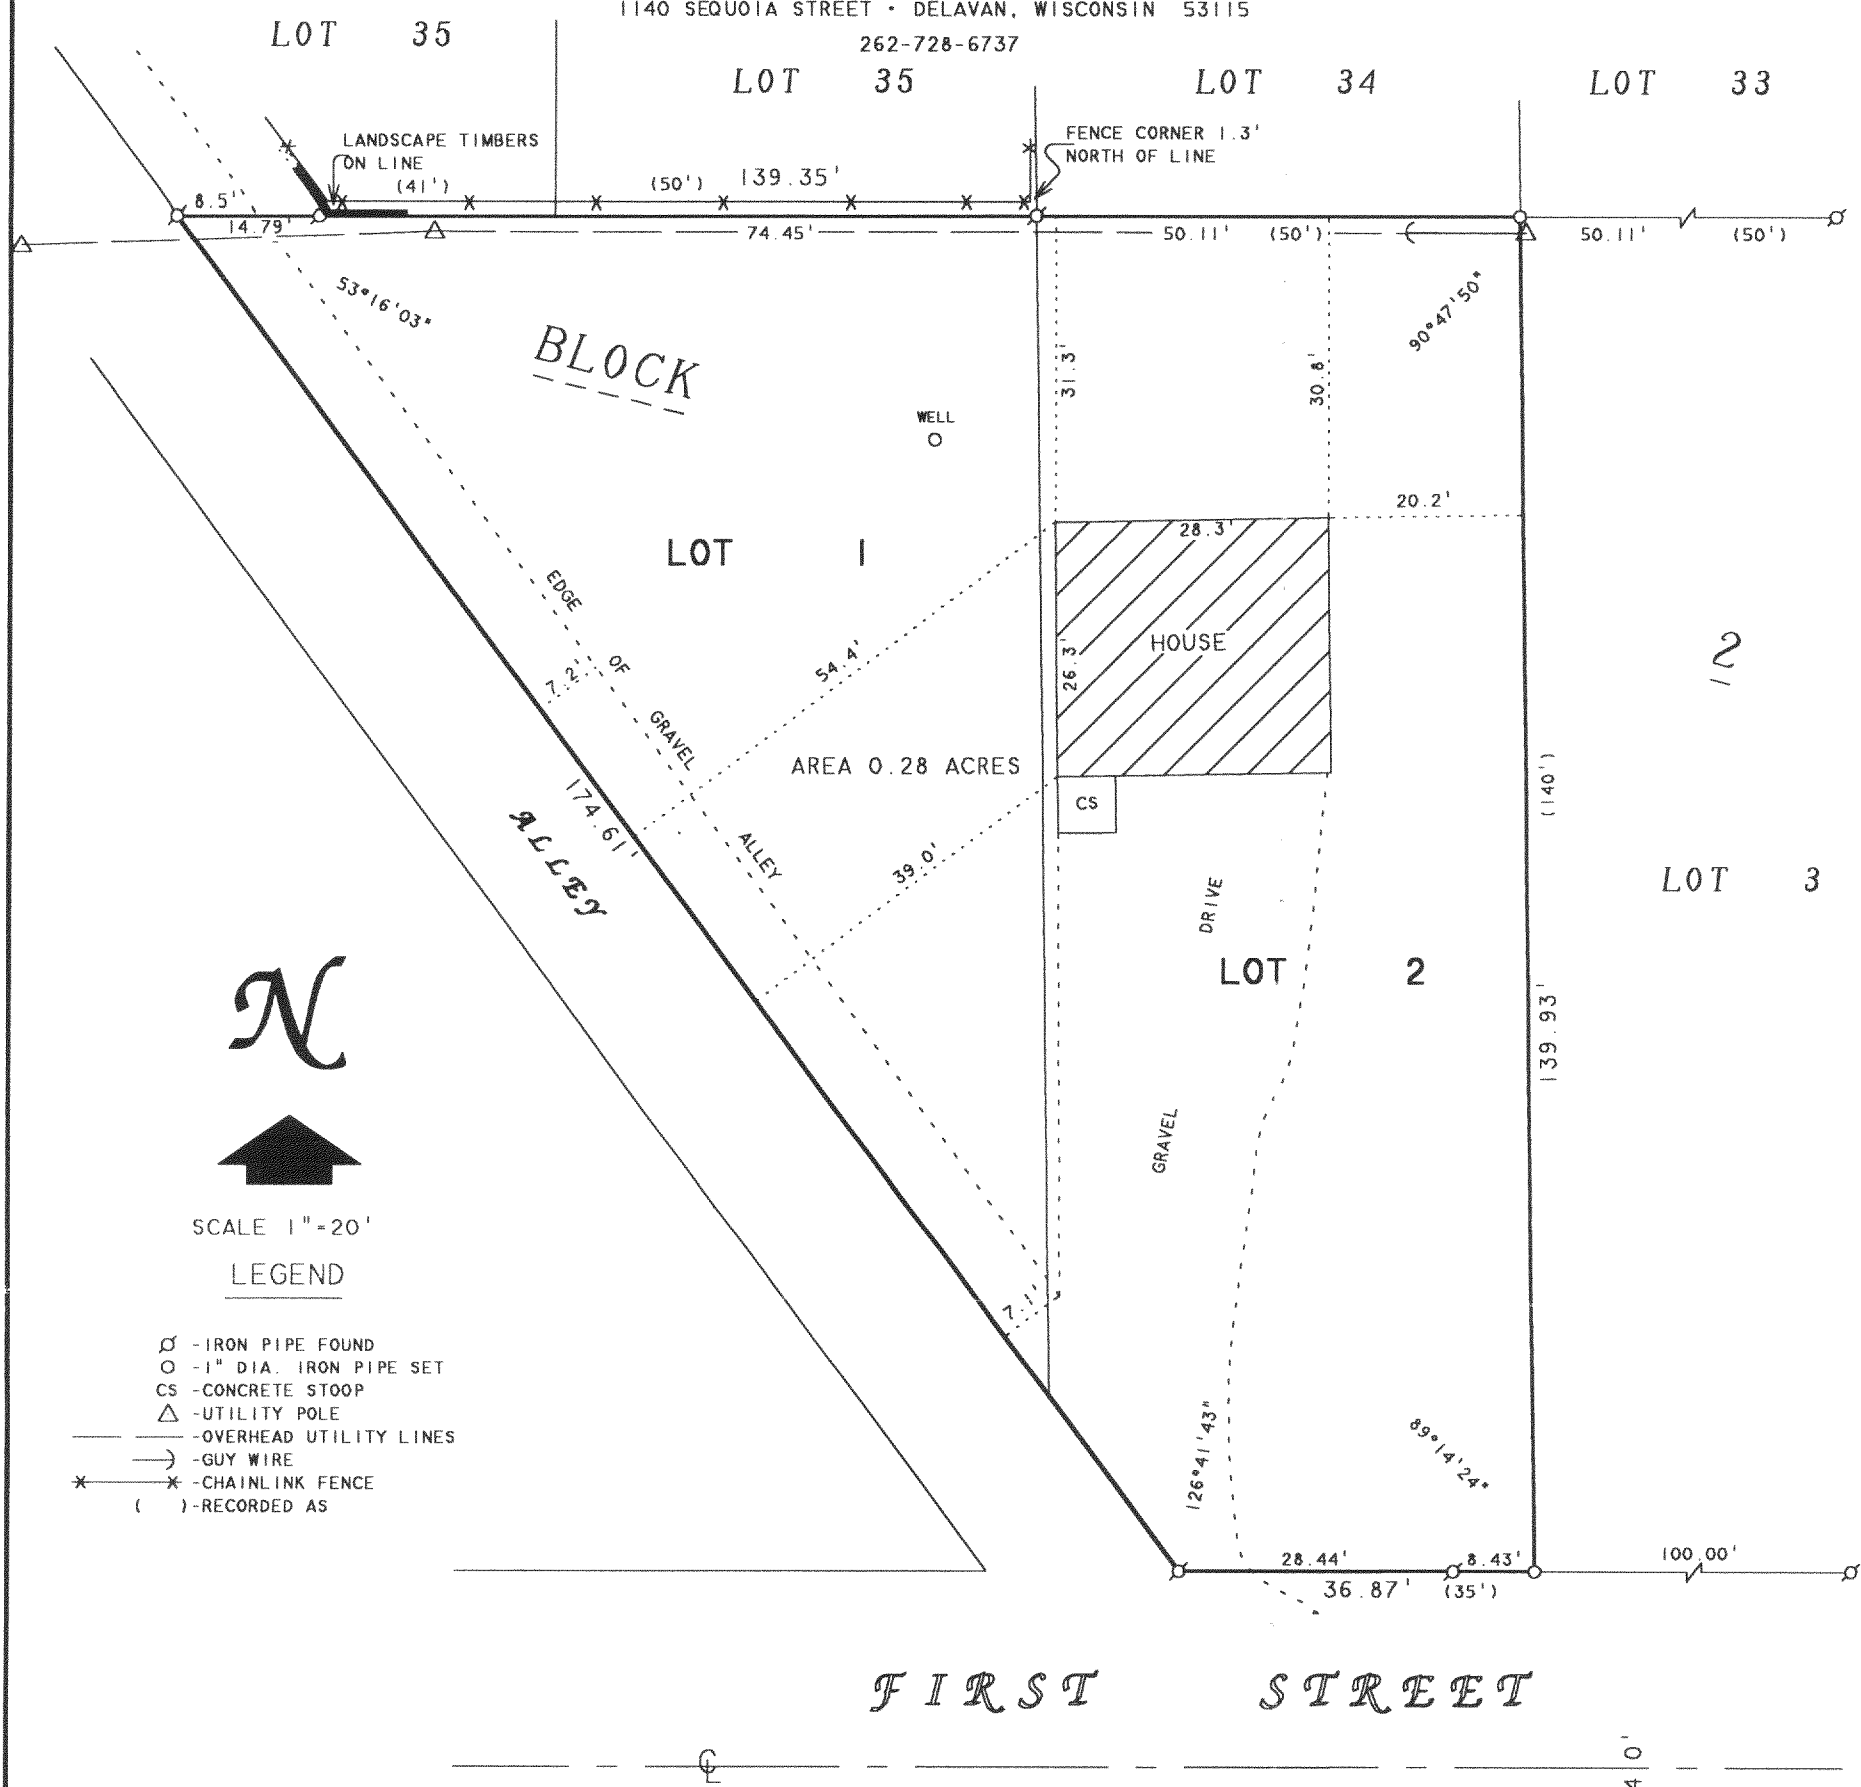


SCALE 1"=20'

LEGEND

- Ø - IRON PIPE FOUND
- O - 1" DIA. IRON PIPE SET
- CS - CONCRETE STOOP
- Δ - UTILITY POLE
- - OVERHEAD UTILITY LINES
- - GUY WIRE
- \* - CHAINLINK FENCE
- ( ) - RECORDED AS

PLAT OF SURVEY OF

LOTS 1 AND 2, BLOCK 3, INLET OAKS SUBDIVISION NO. 3,  
LOCATED IN T2N, R16E, WALWORTH COUNTY, WISCONSIN.

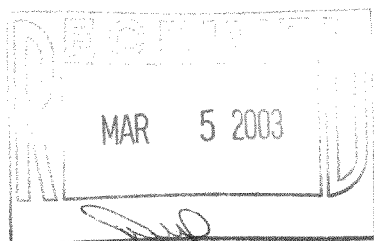

ORDERED BY: TIM TORKELSON  
N3695 OAK HILL STREET  
DELAVAN, WI 53115

I HEREBY CERTIFY THAT I HAVE SURVEYED THE ABOVE DESCRIBED PROPERTY AND THAT THE ABOVE MAP IS A TRUE REPRESENTATION THEREOF AND SHOWS THE SIZE AND LOCATION OF THE PROPERTY, ITS EXTERIOR BOUNDARIES, THE LOCATION OF ALL VISIBLE STRUCTURES AND DIMENSIONS OF ALL PRINCIPAL BUILDINGS THEREON, BOUNDARY FENCES, APPARENT EASEMENTS, ROADWAYS AND VISIBLE ENCROACHMENTS, IF ANY, TO THE BEST OF MY KNOWLEDGE AND BELIEF.

THIS SURVEY IS MADE FOR THE USE OF THE PRESENT OWNERS OF THE PROPERTY, AND ALSO THOSE WHO PURCHASE, MORTGAGE, OR GUARANTEE THE TITLE THERETO WITHIN ONE (1) YEAR FROM DATE HEREON.

*David F. Abell*  
DAVID F. ABELL  
WISCONSIN REGISTERED LAND SURVEYOR, S-1596

July 3, 2002

DATE: JOB NUMBER - 02101  
NOTE: THIS IS NOT A CERTIFIED COPY UNLESS SEALED.

FIN3-54

(27)

216-3333