


ABELL
SURVEYING & MAPPING

1140 SEQUOIA STREET • DELAVAN, WISCONSIN 53115
262-728-6737

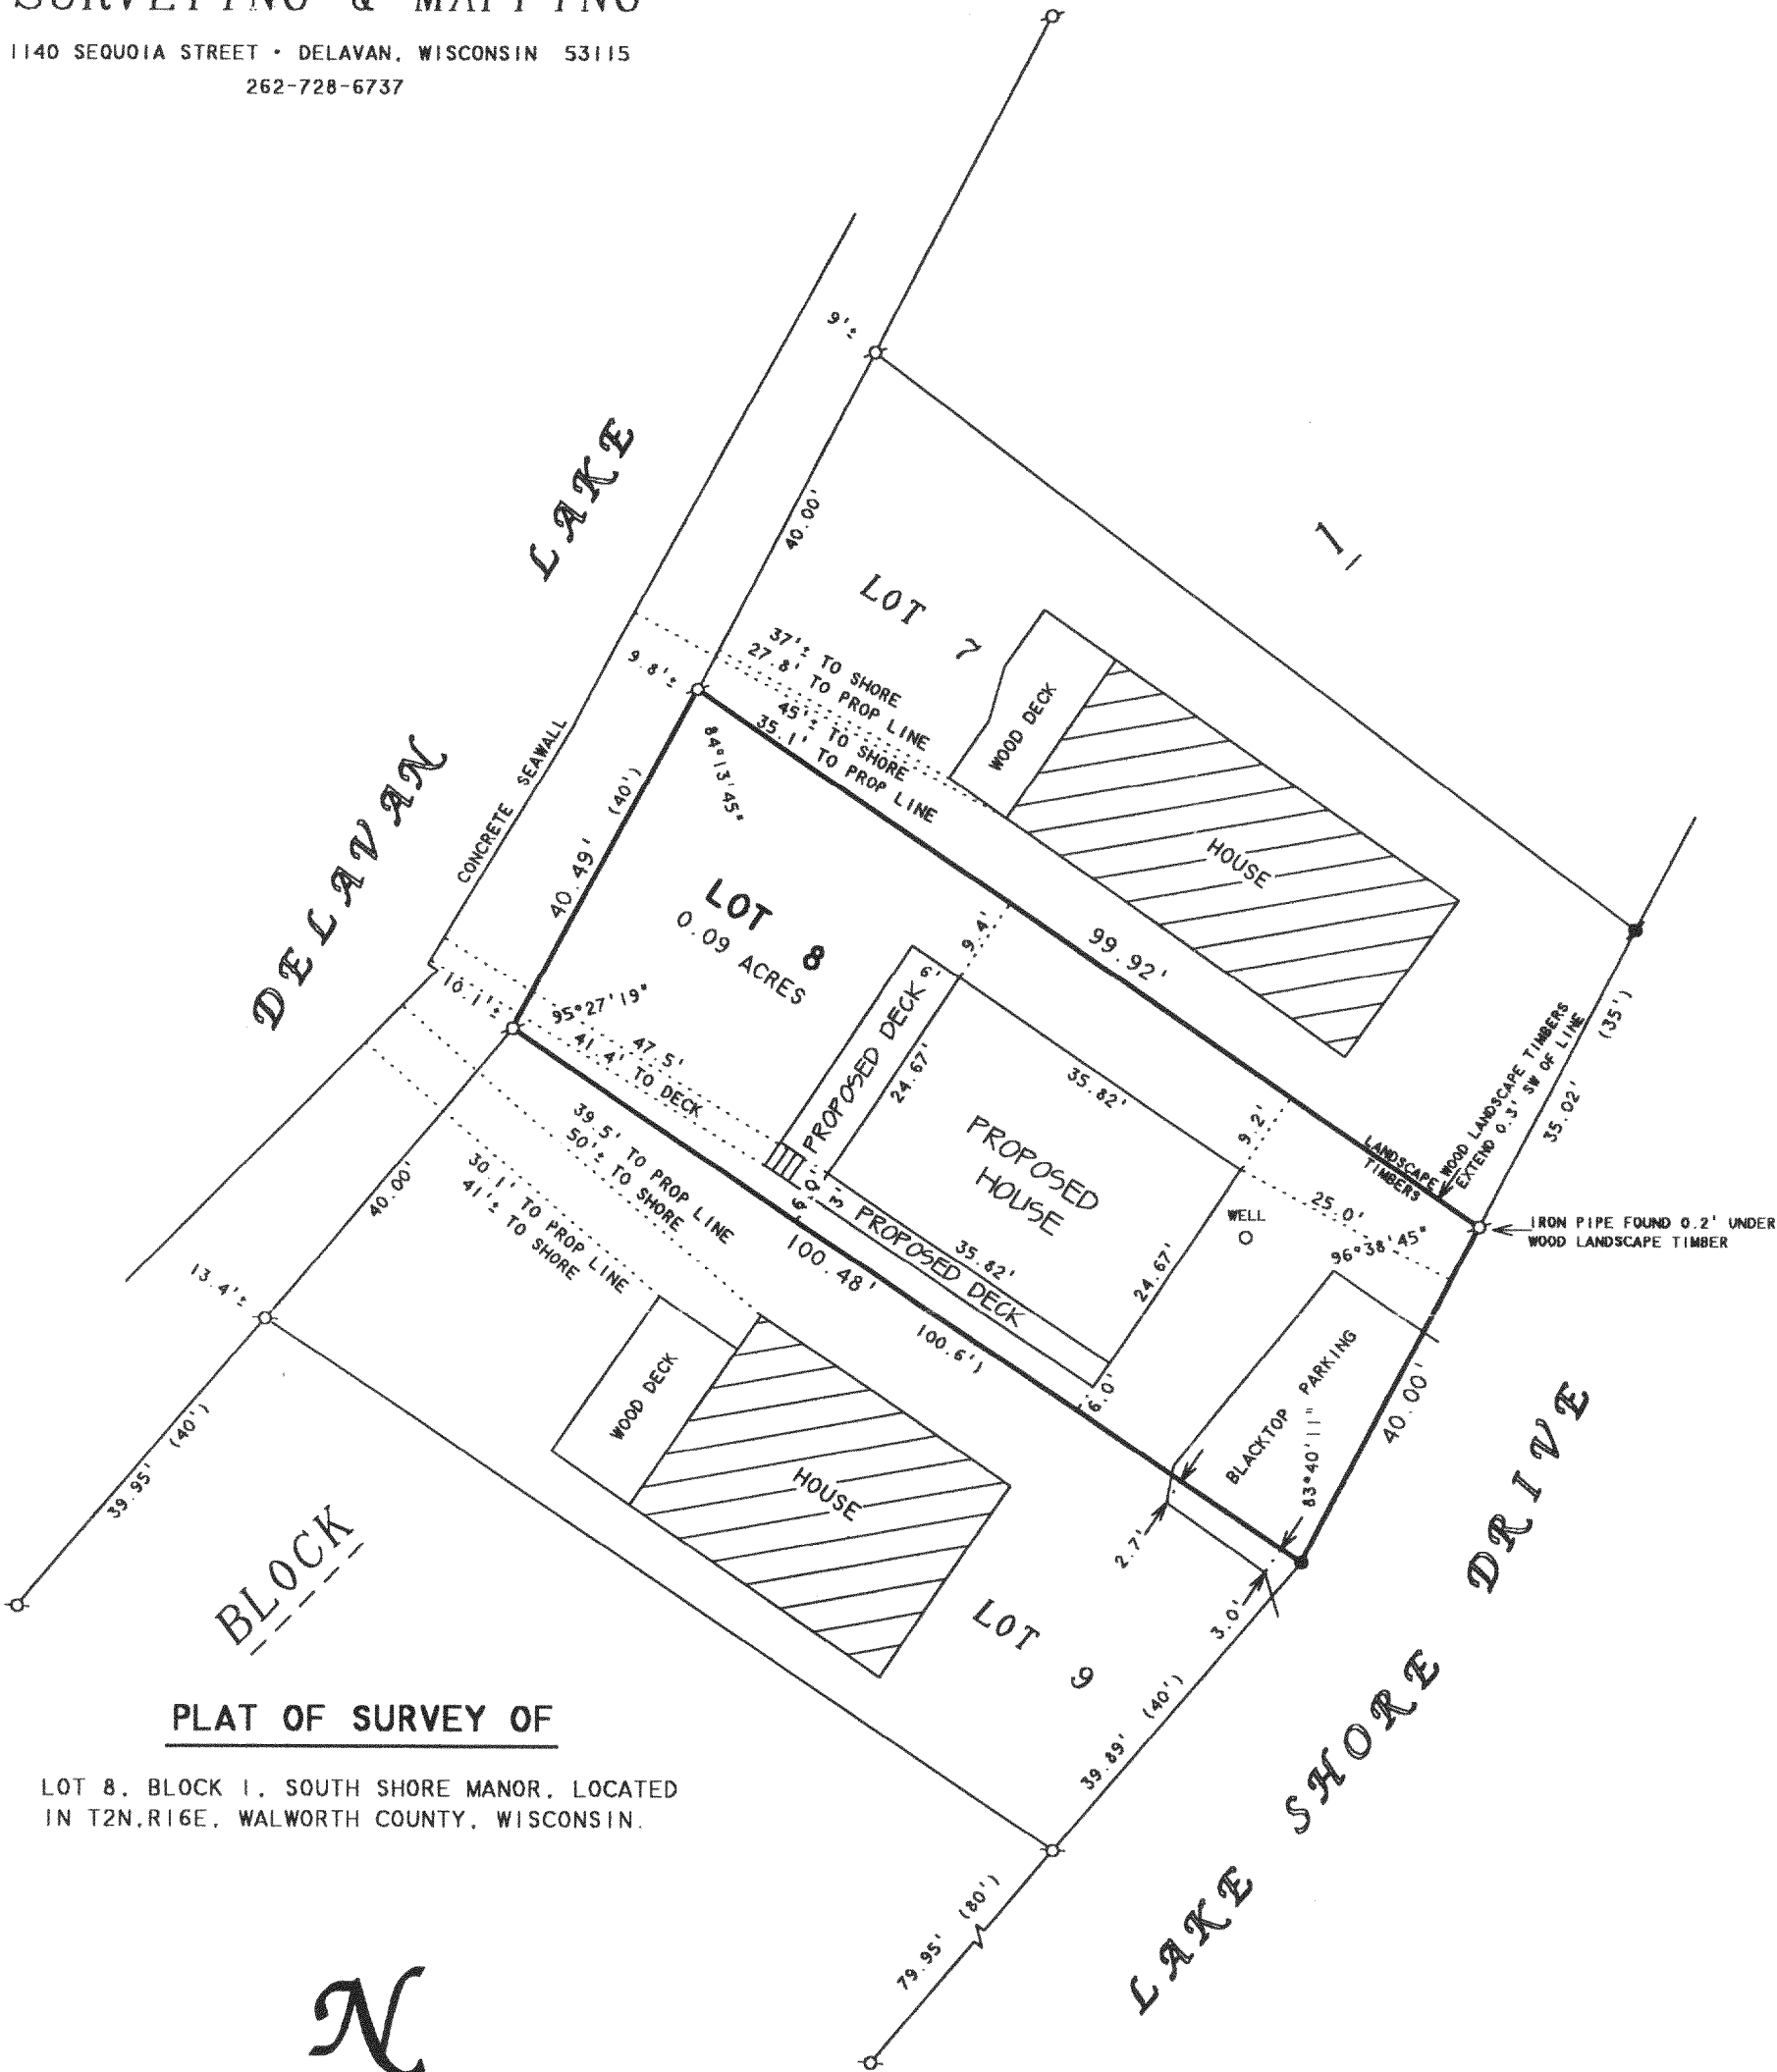

PLAT OF SURVEY OF

LOT 8, BLOCK 1, SOUTH SHORE MANOR, LOCATED
IN T2N.R16E, WALWORTH COUNTY, WISCONSIN.


N



SCALE 1"=20'

LEGEND

- - IRON PIPE FOUND
- - IRON ROD FOUND
- - 3/4" DIA. IRON ROD SET
- () - RECORDED AS

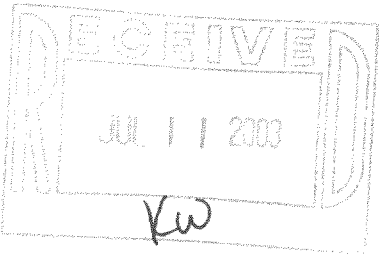

David F. Abell

DAVID F. ABELL
WISCONSIN REGISTERED LAND SURVEYOR, S-1596

ORDERED BY: MIKE MASCIOLA
API PLUMBING, INC.
3280 OAK KNOLL ROAD
CARPENTERSVILLE, IL 60110

May 2, 2003

DATE: May 2, 2003 JOB NUMBER - 03022B
NOTE: THIS IS NOT A CERTIFIED COPY UNLESS SEALED.

V FSS-7

216-3559