
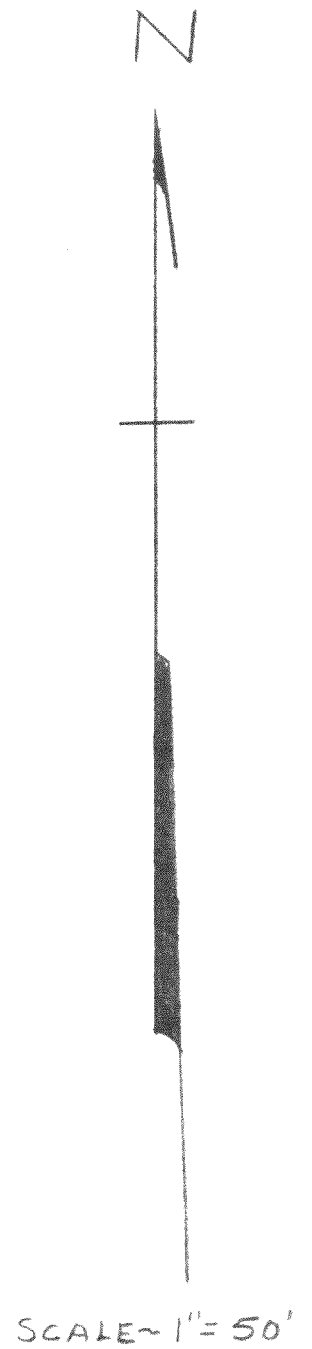


GEORGE T. DUNHAM
SURVEYING & SUBDIVIDING
DELAVER, WISCONSIN

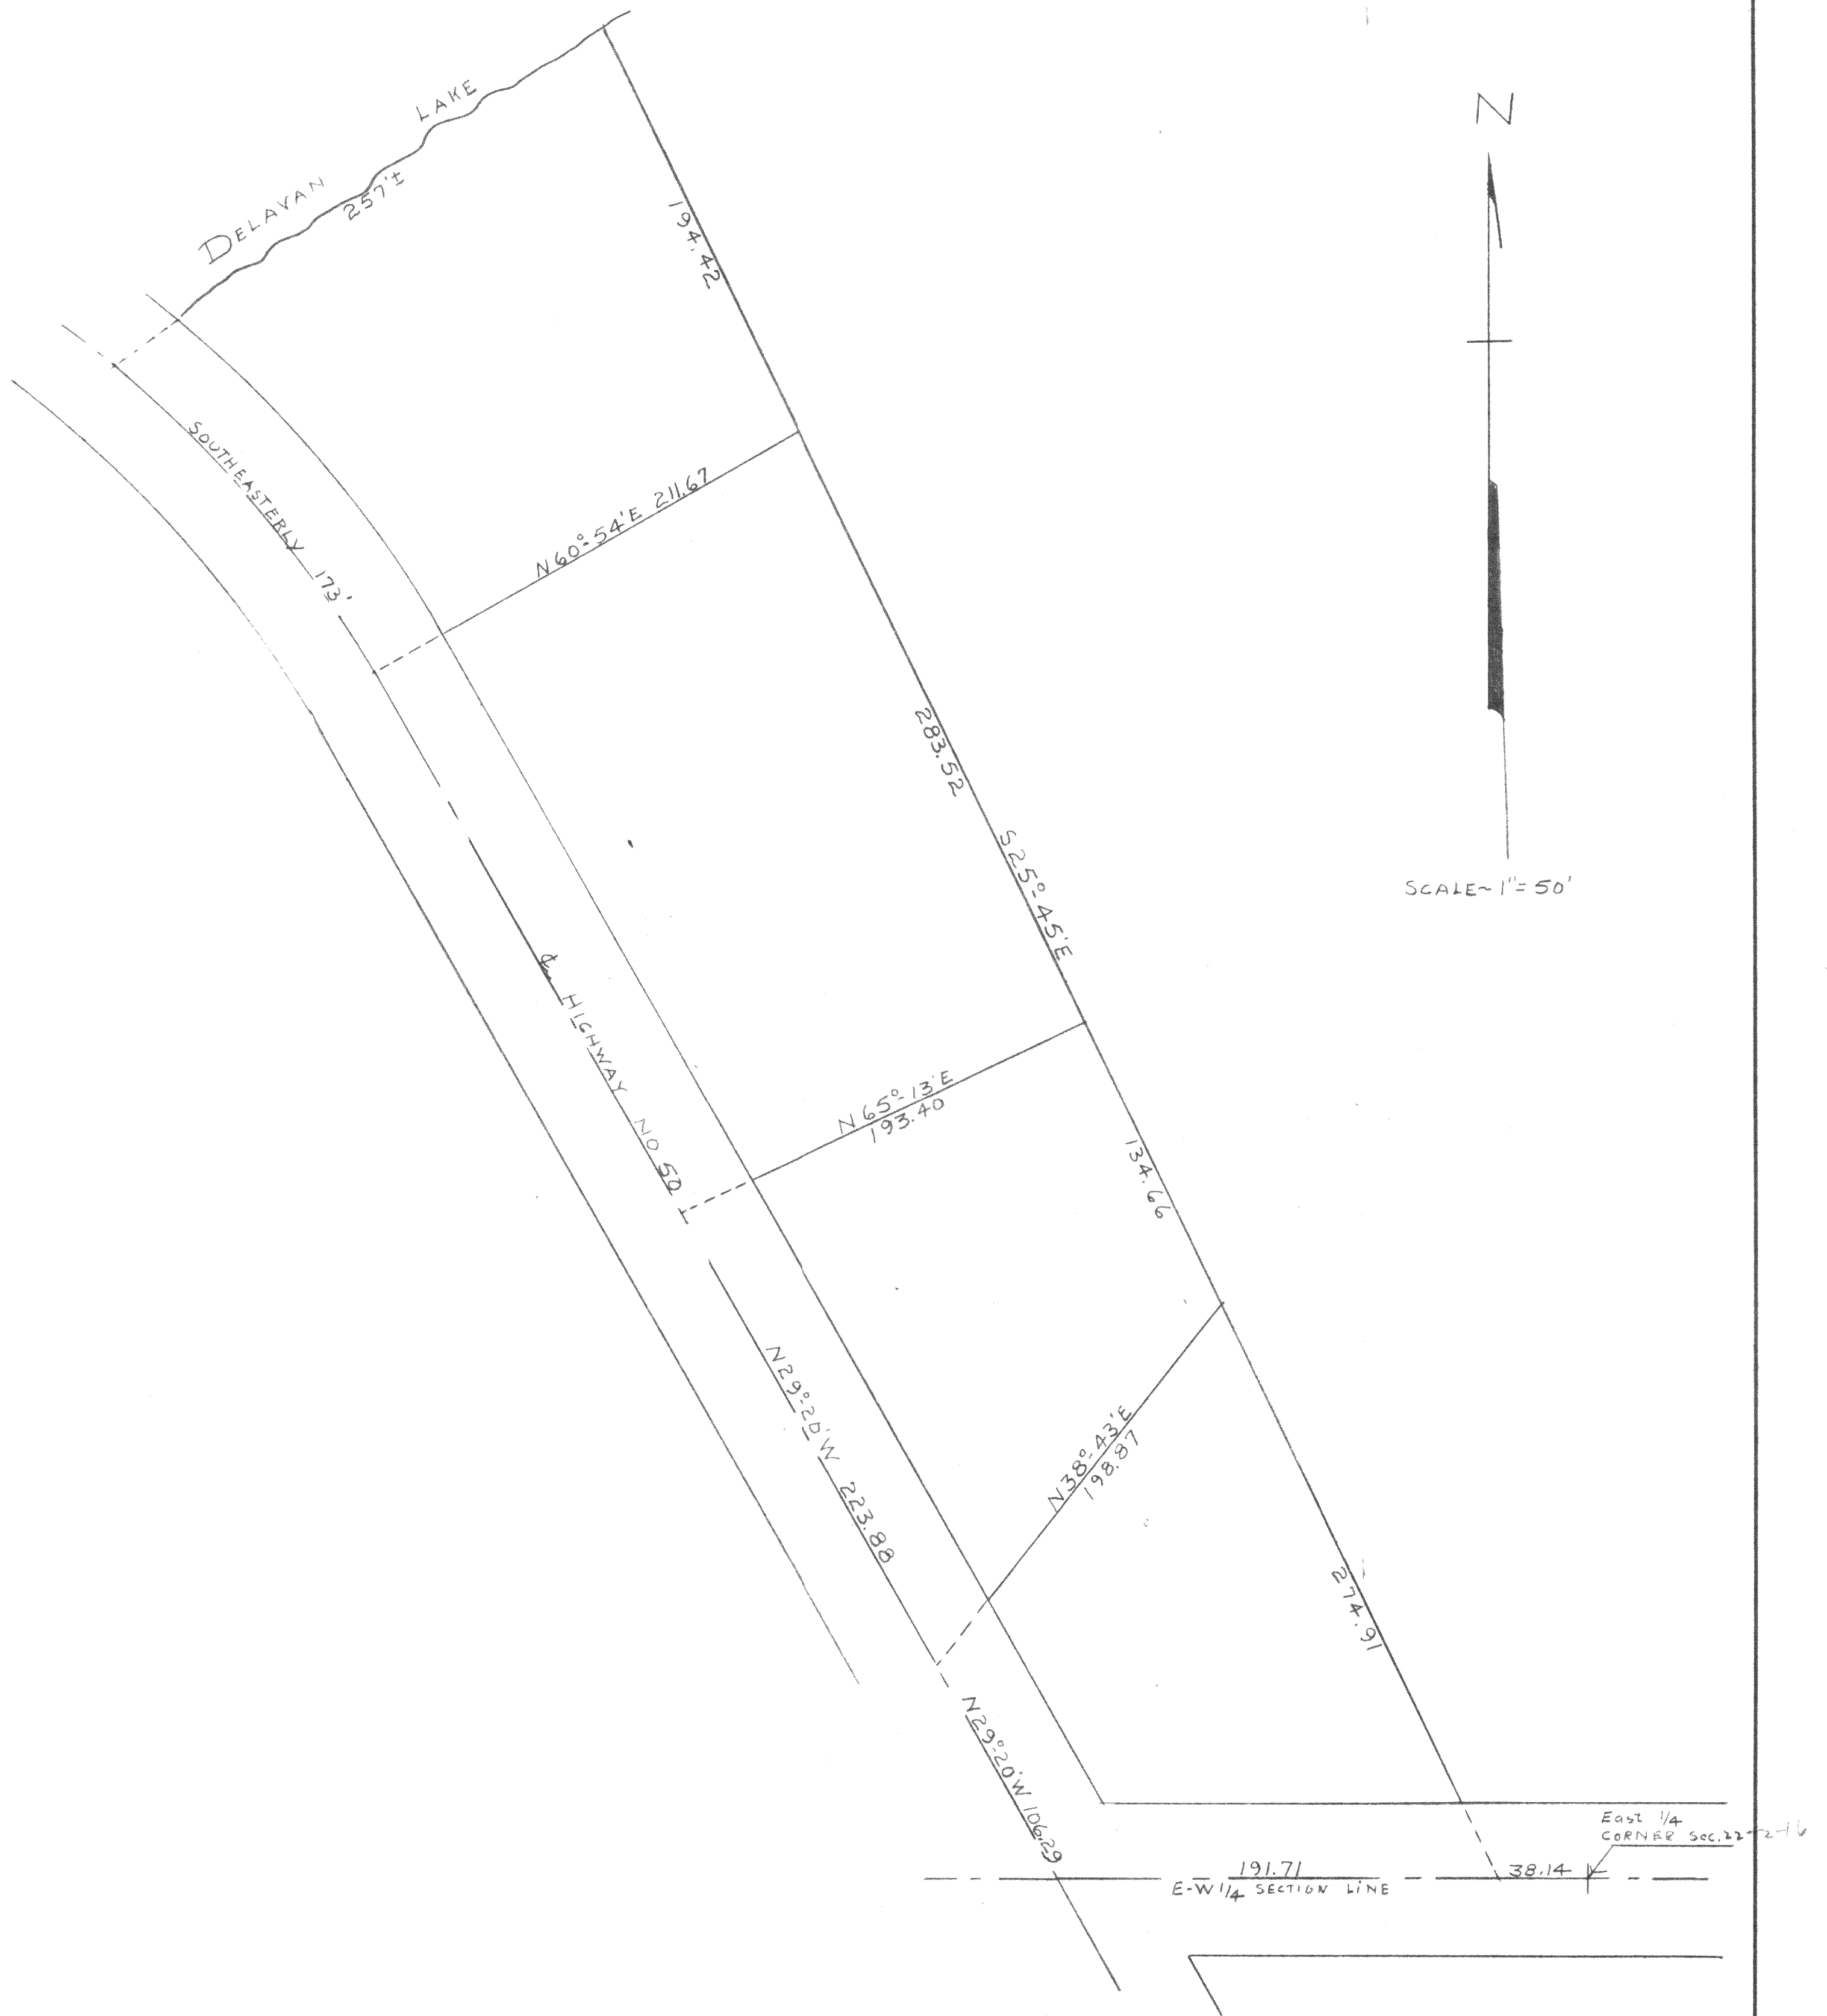

Proposed Hwy 50 By Order SE. of INLET

D-22-3
" " 6
" " 7
" " 8
→ Pl Map 1203