


GEORGE T. DUNHAM
SURVEYING & SUBDIVIDING
DELAVAN, WISCONSIN


N

Scale - 1" = 10'
O = Iron Pipe

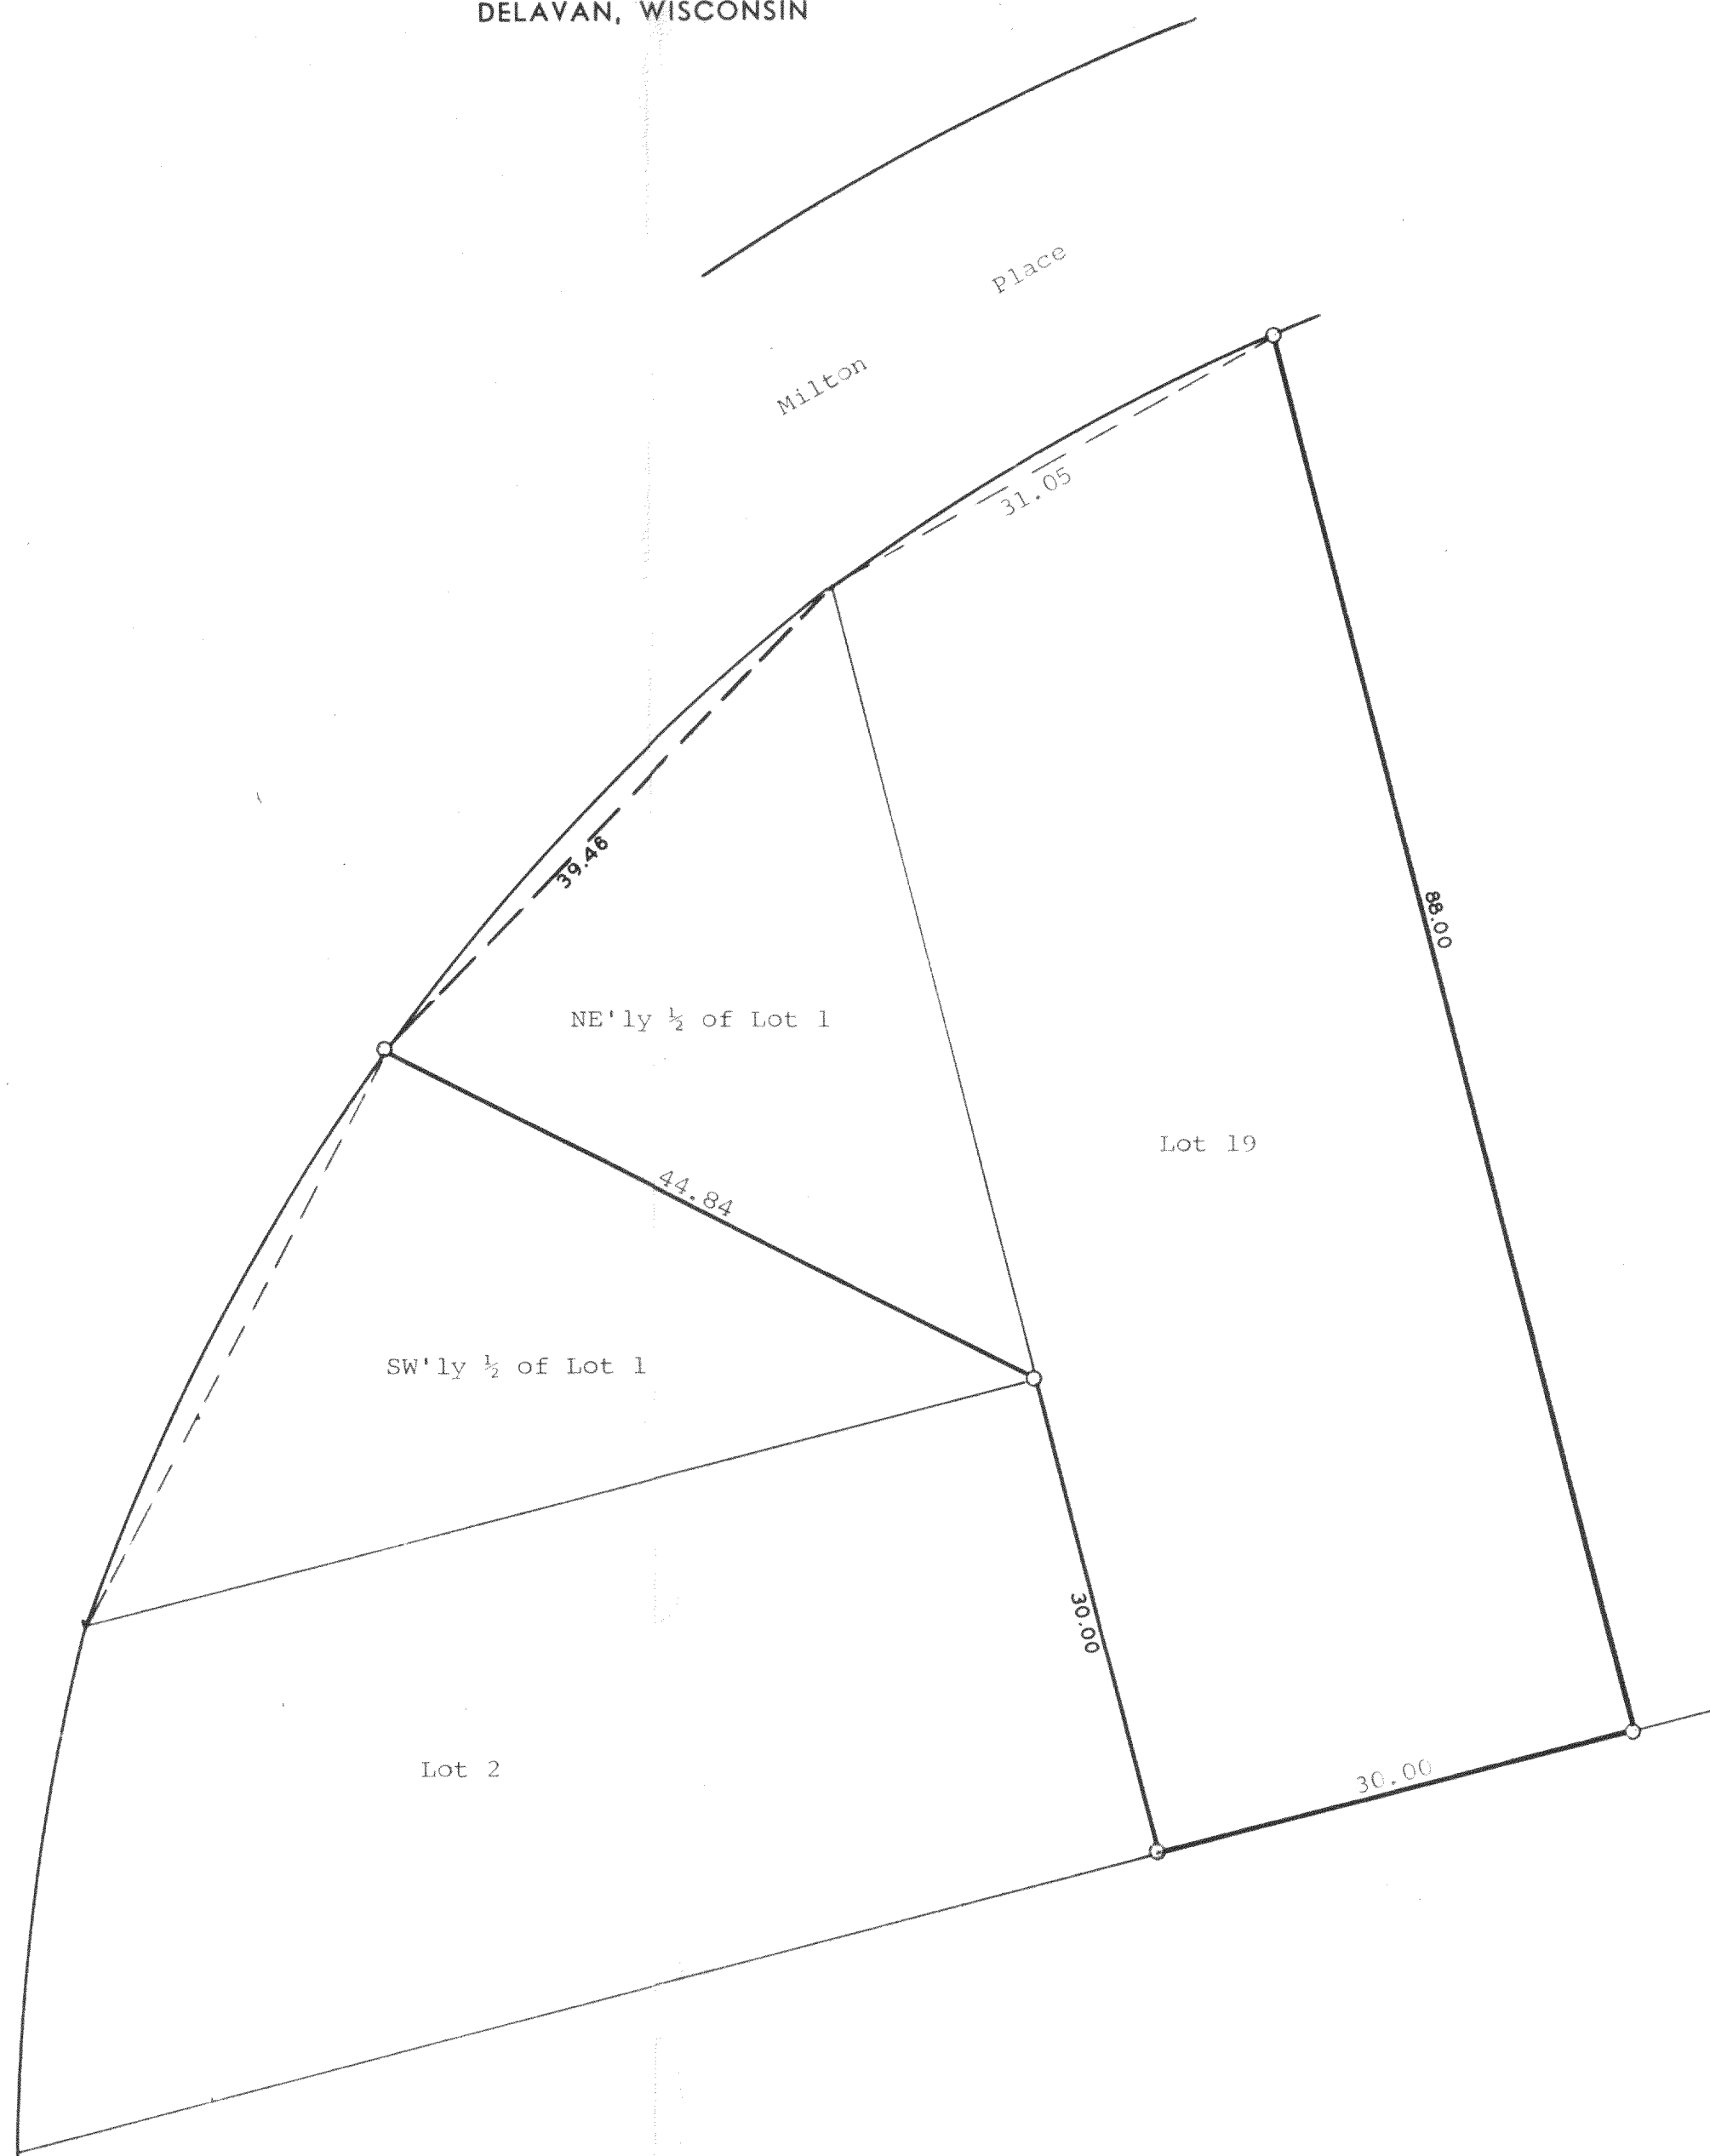

Plat of survey of Lot 19 and the northeasterly ½ of Lot 1,
Block "Q" in Delavan Lake Assembly Grounds, Section 21, T 2 N,
R 16 E, Walworth County, Wisconsin.
July 22, 1970

George T. Dunham
George T. Dunham, Surveyor

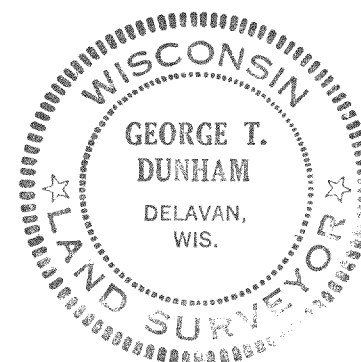

FDLA-168
+
"-183A

216-416