

PLAT OF SURVEY

LOT 1, CERTIFIED SURVEY MAP NO. 3912, BEING A REDIVISION OF LOT 3, CERTIFIED SURVEY MAP NO. 3588, LOCATED IN THE NORTHWEST 1/4 OF THE NORTHEAST 1/4 OF SECTION 3, TOWN 2 NORTH, RANGE 16 EAST, TOWN OF DELAVAN, WALWORTH COUNTY, WISCONSIN.

SURVEYED FOR: PRESERVATION HOMES

NORTHWEST CORNER OF THE NORTHEAST 1/4 OF SECTION 3-2-16

BRIGGS

ROAD


WEST LINE OF THE NORTHEAST 1/4 OF SECTION 3-2-16

50120'03"E

802.56'


50' WIDE EGRESS EASEMENT FOR LOTS 1 AND 3 C.S.M. NO. 3912

50.00'

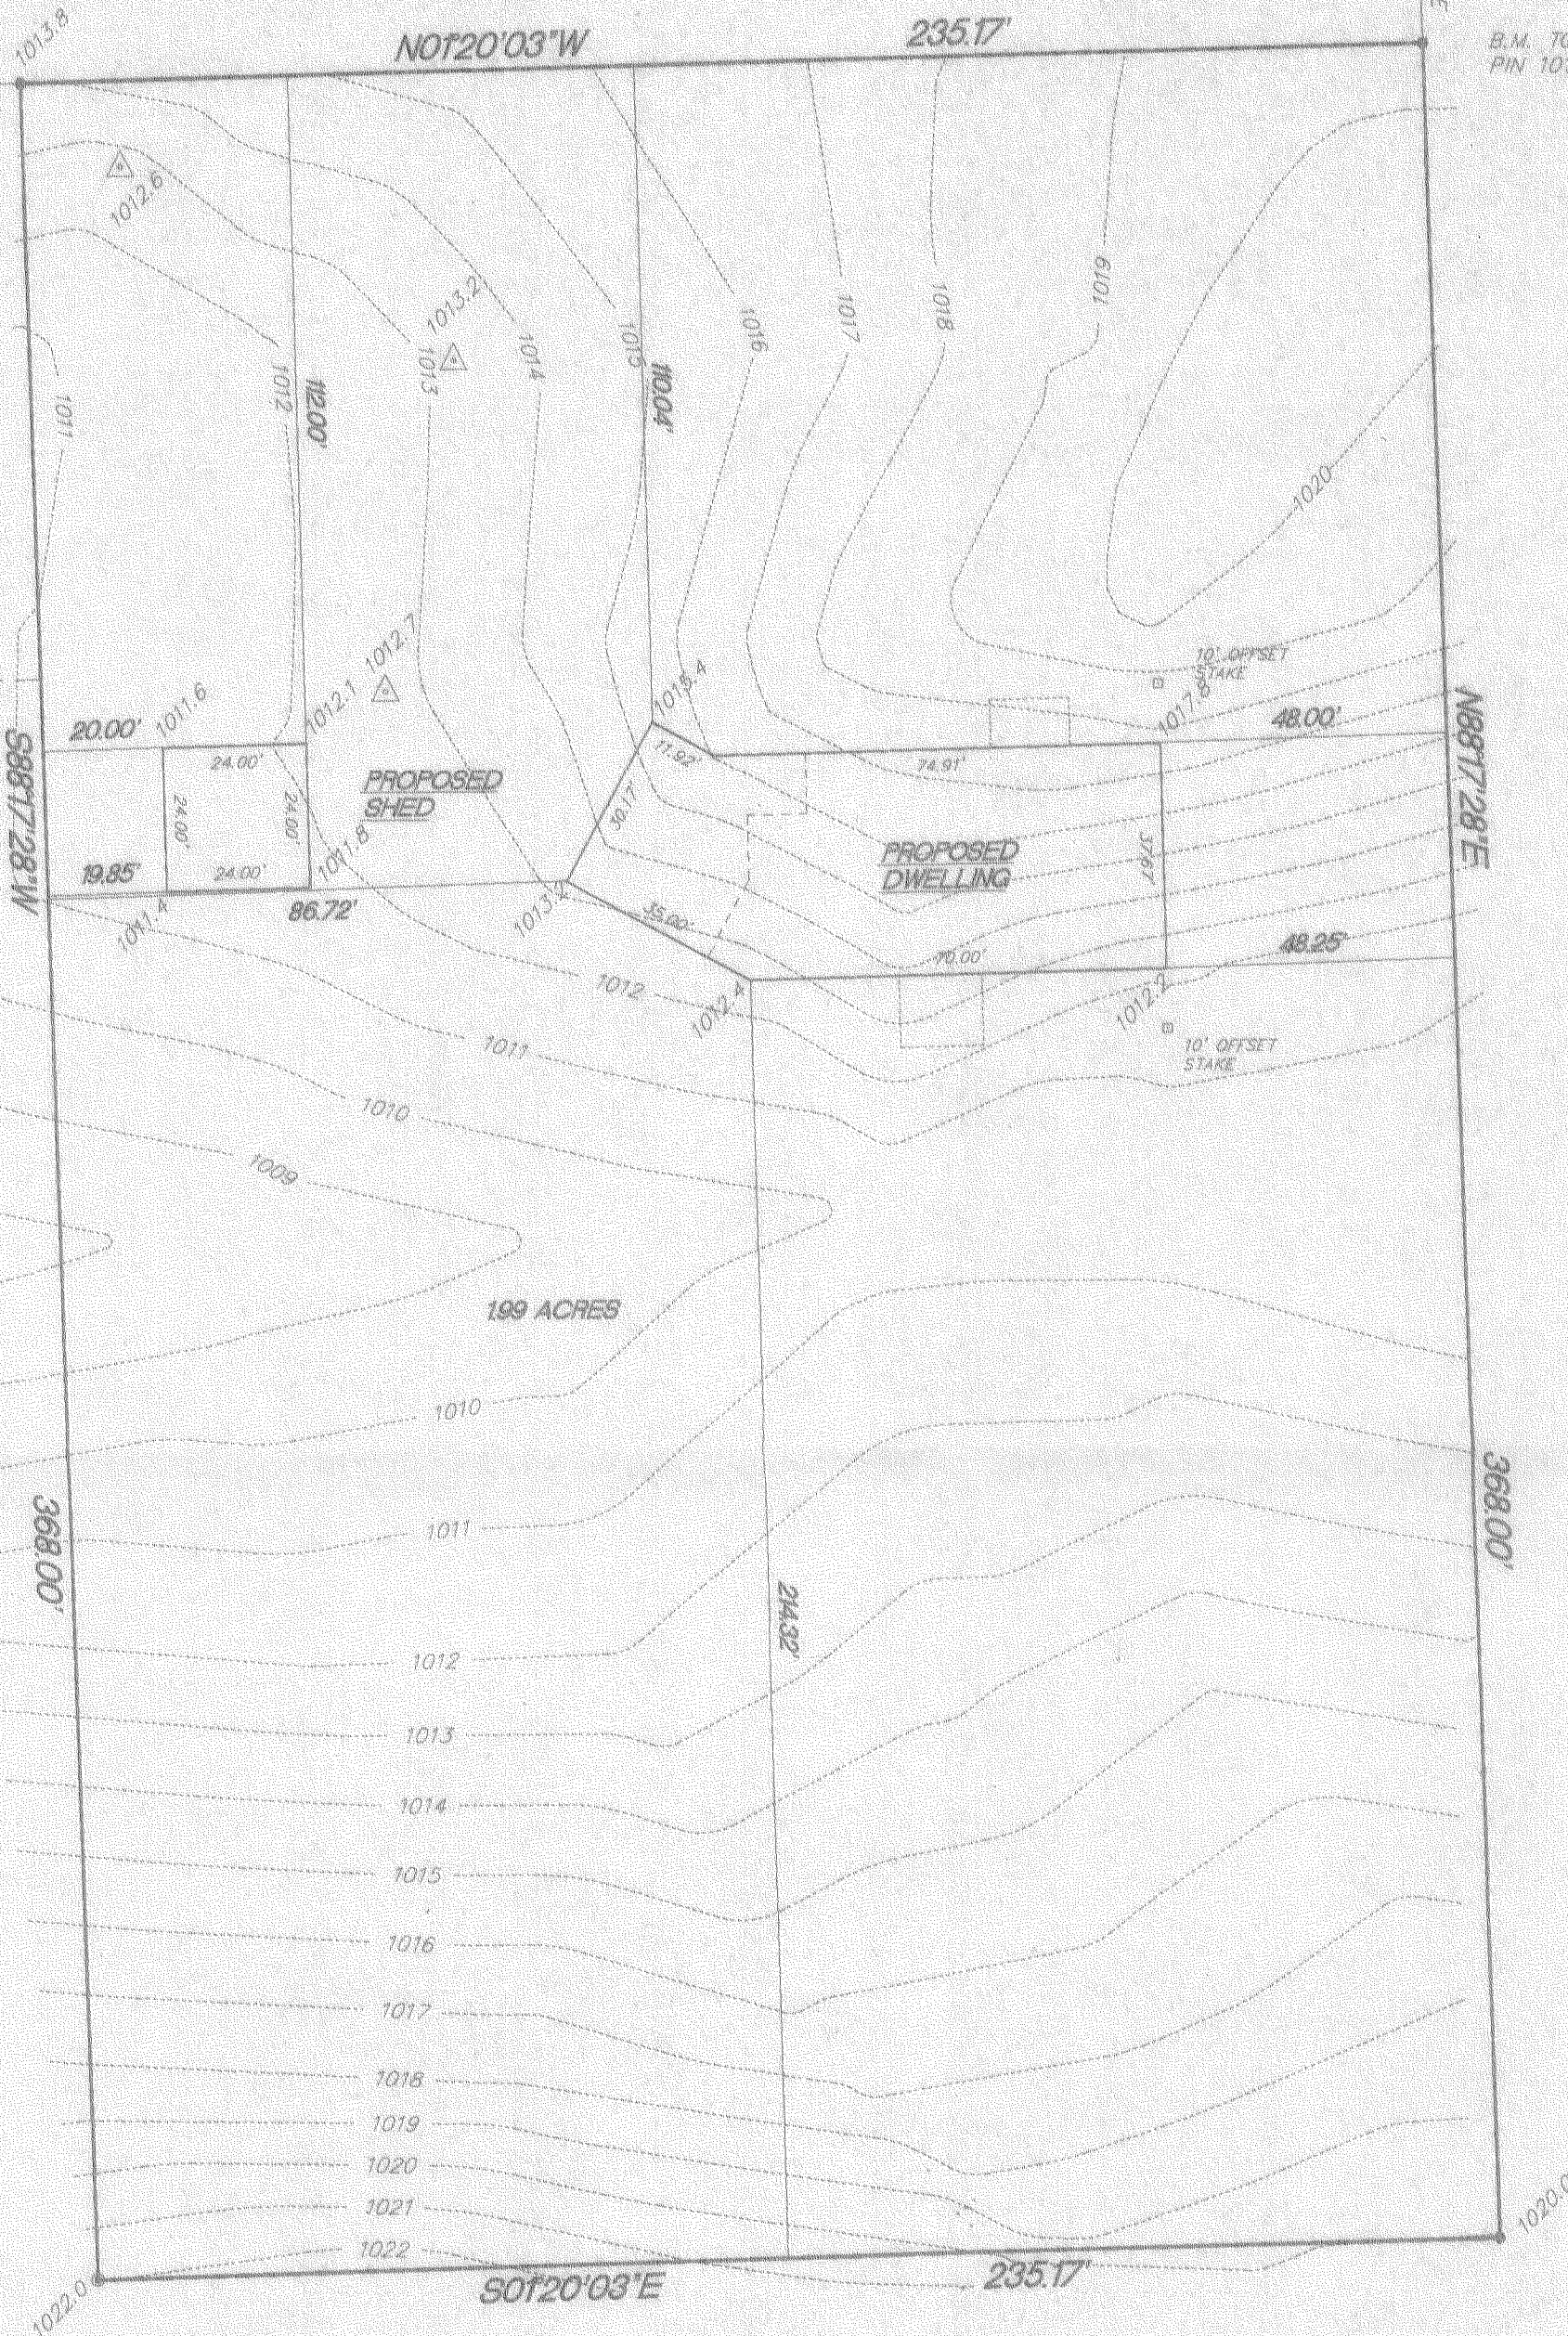

SCALE 1"=30'

- FOUND CONCRETE MONUMENT
- FOUND 3/4" IRON ROD
- SET R.R. SPIKE
- 1015.2 EXISTING SPOT ELEVATIONS
- △ SOIL BORING

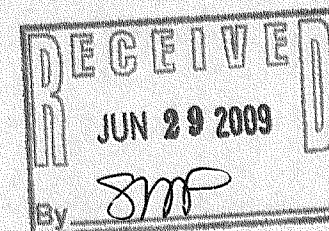

"I hereby certify that I have surveyed the above property and that the above map is a true representation thereof and shows the site and location of the property, exterior boundaries, the location of all visible structures and dimensions of all principal buildings thereon, boundary fences, apparent easements, roadways and encroachments if any."


3/4/09
DATE

TEP
FIELD WORK BY

TEP
DRAWN BY

09014
JOB NUMBER

Kettle Moraine Surveying Inc.
P.O. Box 357
Eagle WI. 53119
(262)594-3484

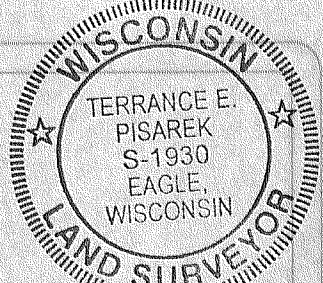

THIS IS NOT AN ORIGINAL SURVEY UNLESS THE SEAL IS RED.

FA3912-1

216-4649