

PREPARED FOR
MIKE CONNOLLY
2816 JONES ST.
DELAVAL W. 53115

KROTT SURVEYING INC.


N3705 WILLOW BEND LANE
LAKE GENEVA WI. 53147
PHONE # (262)248-3697
FAX # (262)249-0639

PLAT OF SURVEY

-OF-

LOT 5 AND THE NORTH 1/2 OF LOT 6, BLOCK 12 IN THE PLAT OF DELMAR, BEING A SUBDIVISION OF PART OF GOVERNMENT LOT 3, PART OF THE SOUTHWEST 1/4 OF THE SOUTHWEST 1/4, ALL OF THE SOUTHEAST 1/4 OF THE SOUTHWEST 1/4 AND PART OF THE NORTHEAST 1/4 OF THE SOUTHWEST 1/4 OF SECTION 27, TOWN 2 NORTH, RANGE 16 EAST, WALWORTH COUNTY WISCONSIN.

C.L. JONES STREET

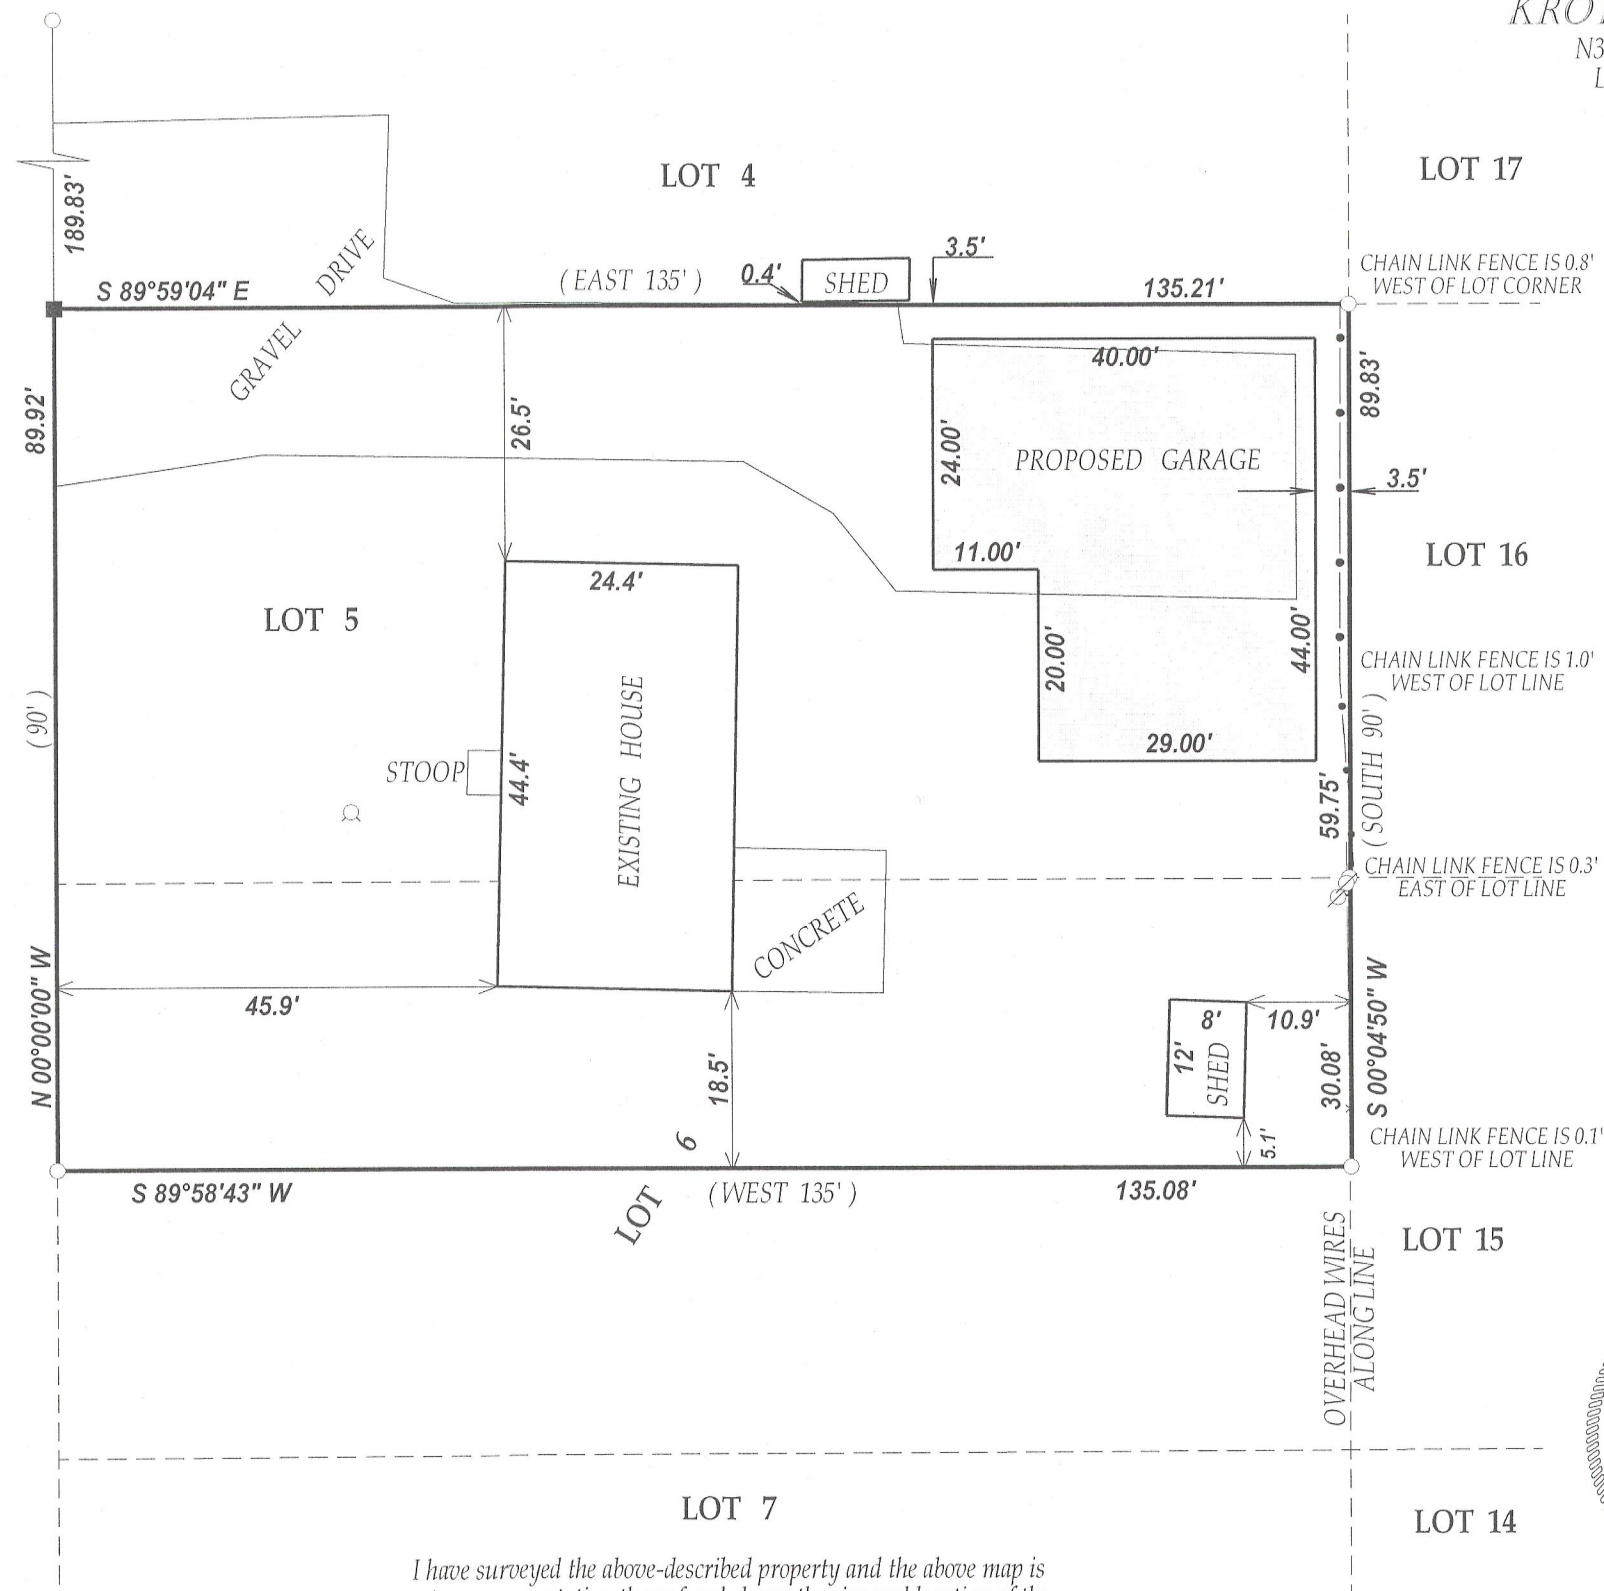

LOT 15


LEGEND

- FOUND IRON PIPE
- SET IRON BAR
- Q WELL

(XX) RECORDED AS

TAX ID # FDM00051D

JOB # 12-031

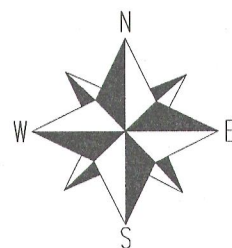


SCALE 1"=20'



NOTE: BEARINGS ARE REFRENCED TO THE RECORD PLAT

I have surveyed the above-described property and the above map is a true representation thereof and shows the size and location of the property, its exterior boundaries, the location and dimensions of all structures thereon, fences apparent easements and roadways and visible encroachments, if any.

This survey is made for the exclusive use of the present owners of the property, and also those who purchase, mortgage, or insure the title thereto within one (1) year from date hereof; and as to them I warrant the accuracy of said survey map.

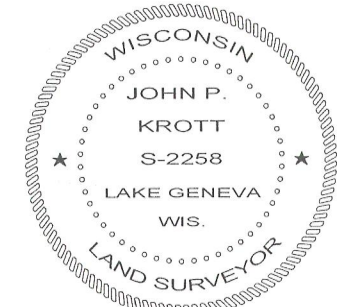

DATED THIS 26th DAY OF MARCH 2012.

John K. ...

JOHN KROTT S - 2258
Wisconsin Registered Land Surveyor
(original if signed in red)

216-4926