



GEORGE T. DUNHAM
SURVEYING & SUBDIVIDING
DELAVER, WISCONSIN

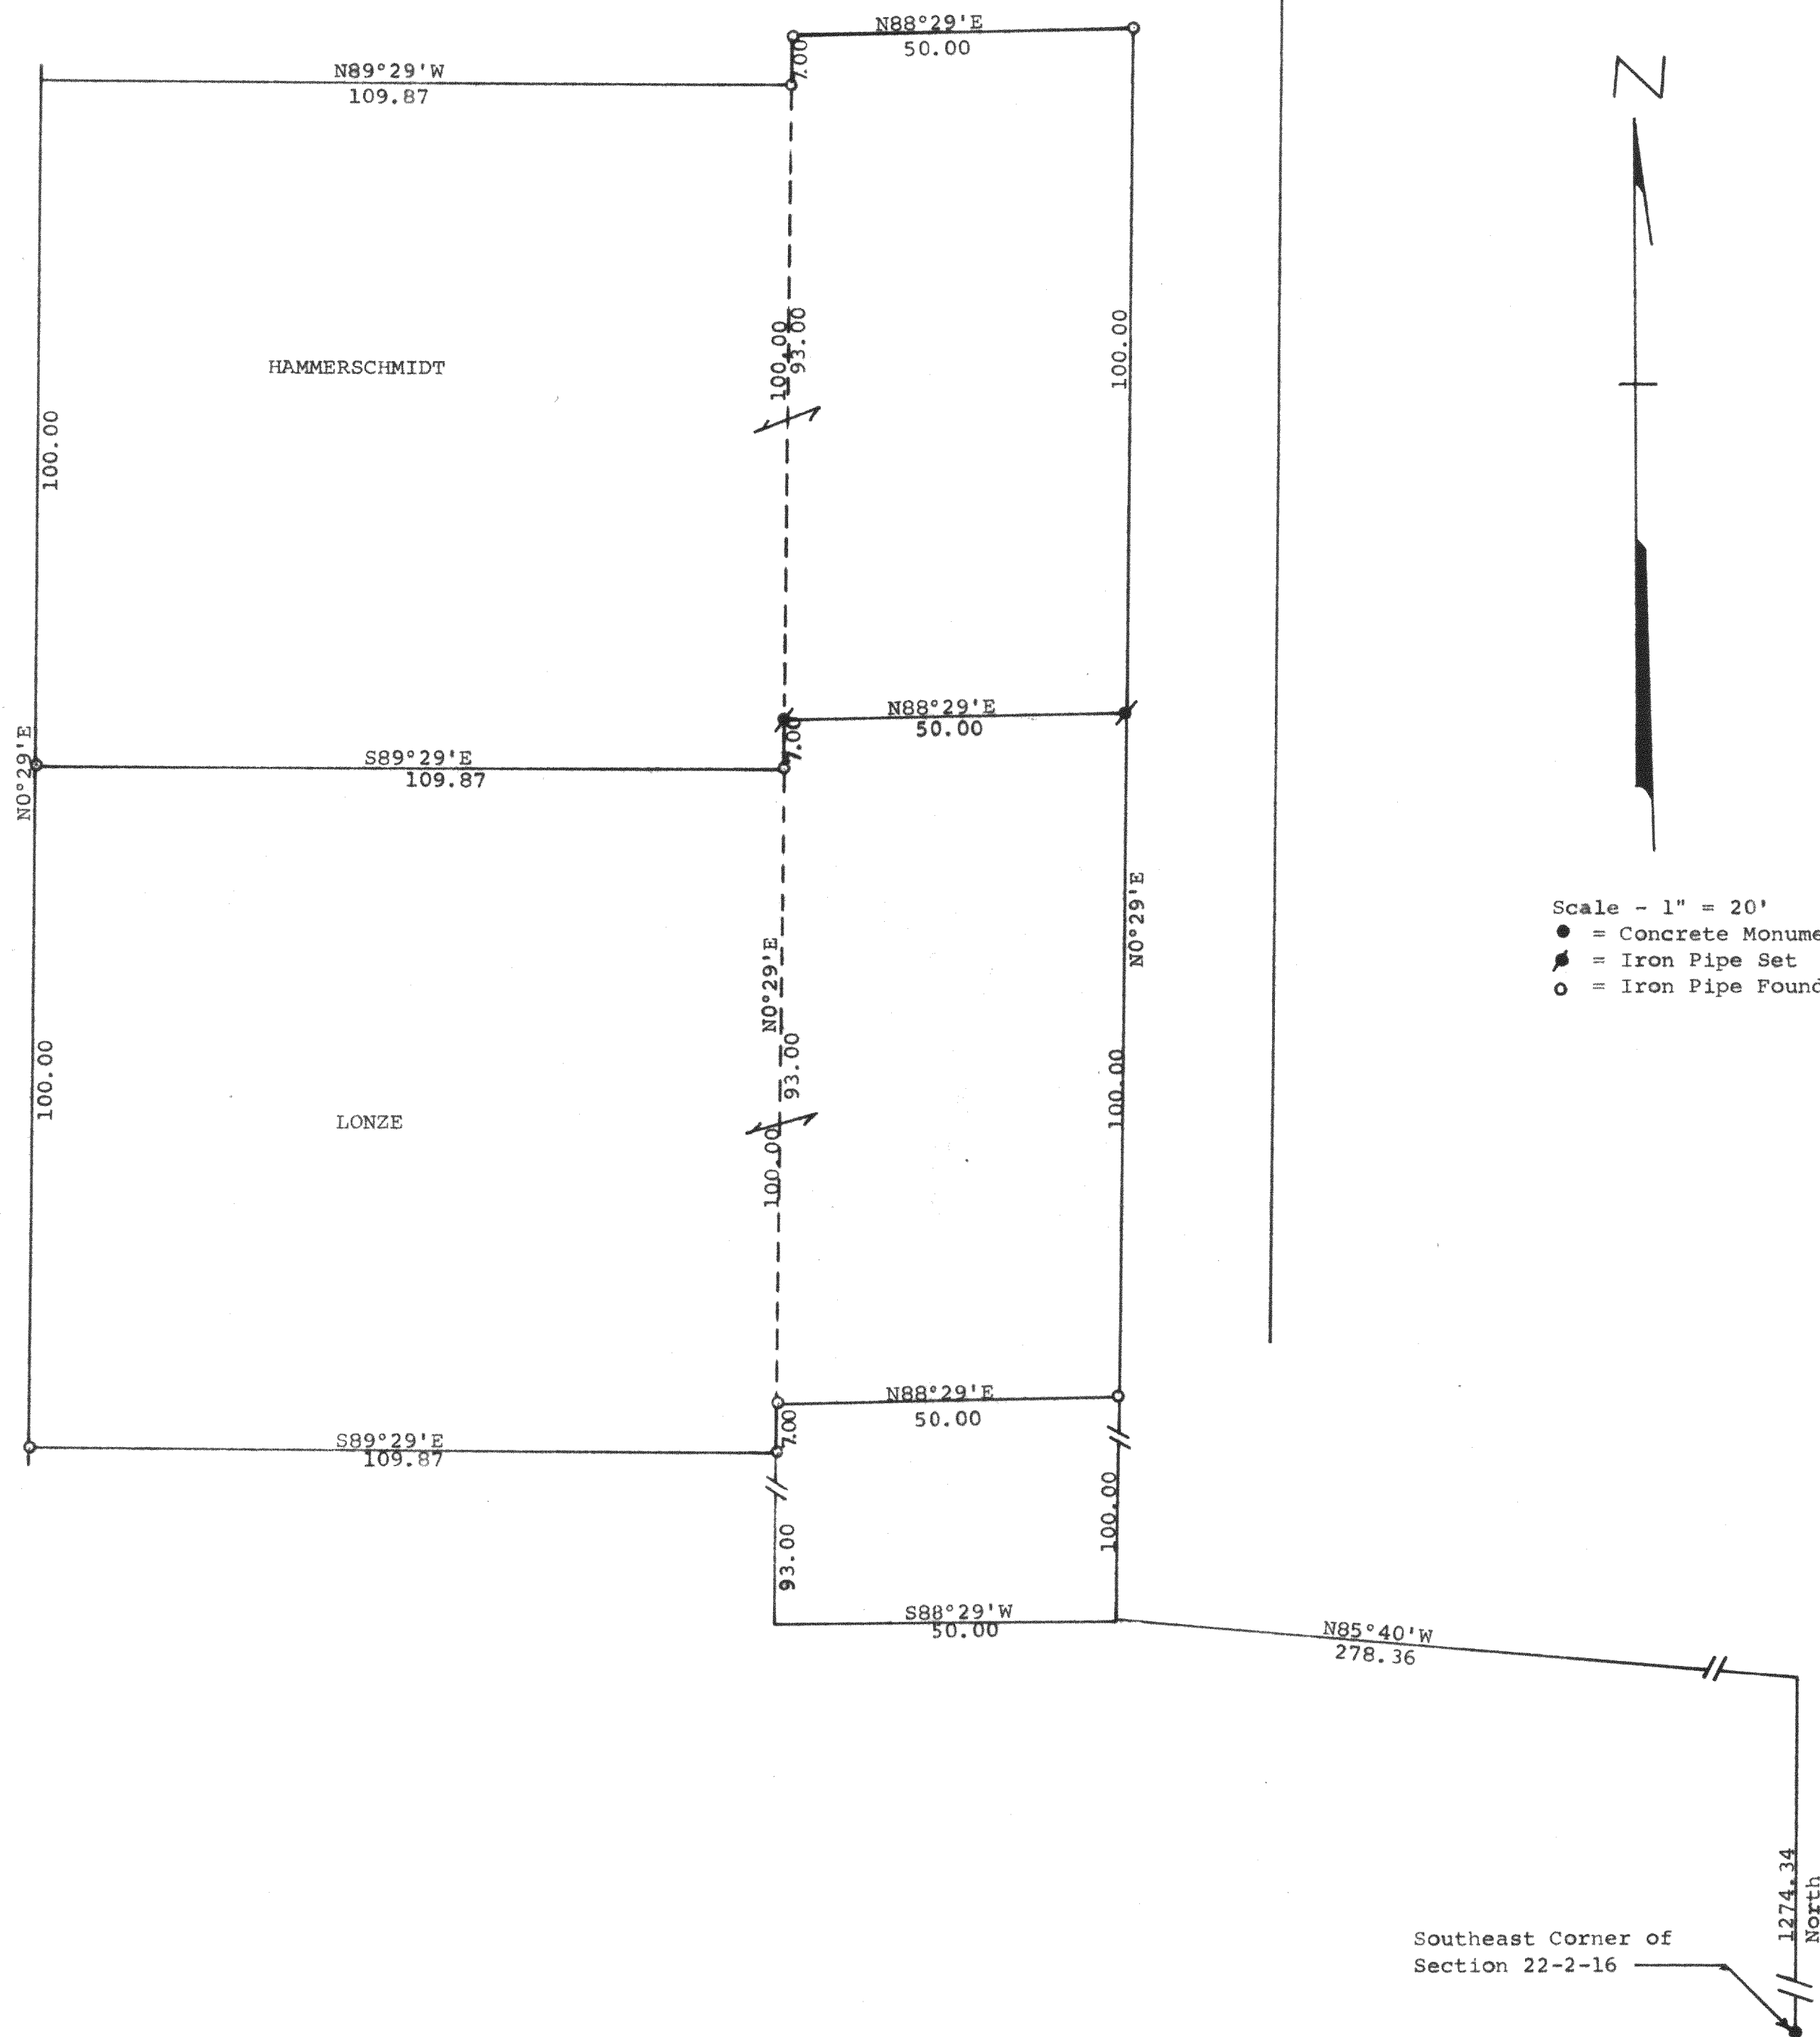

Plat of survey of parcels of land located in the Southeast Fractional 1/4 of Fractional Section 22, T2N, R 16E, Walworth County, Wisconsin.
August 1976

George T. Dunham
George T. Dunham, Surveyor

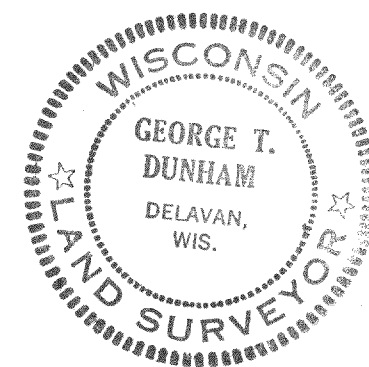

D-22-23
" " 23A
" " 24

216-568